



KEY:-
 S - SINK
 SS - CLEANSERS SINK
 W - WARDROBE

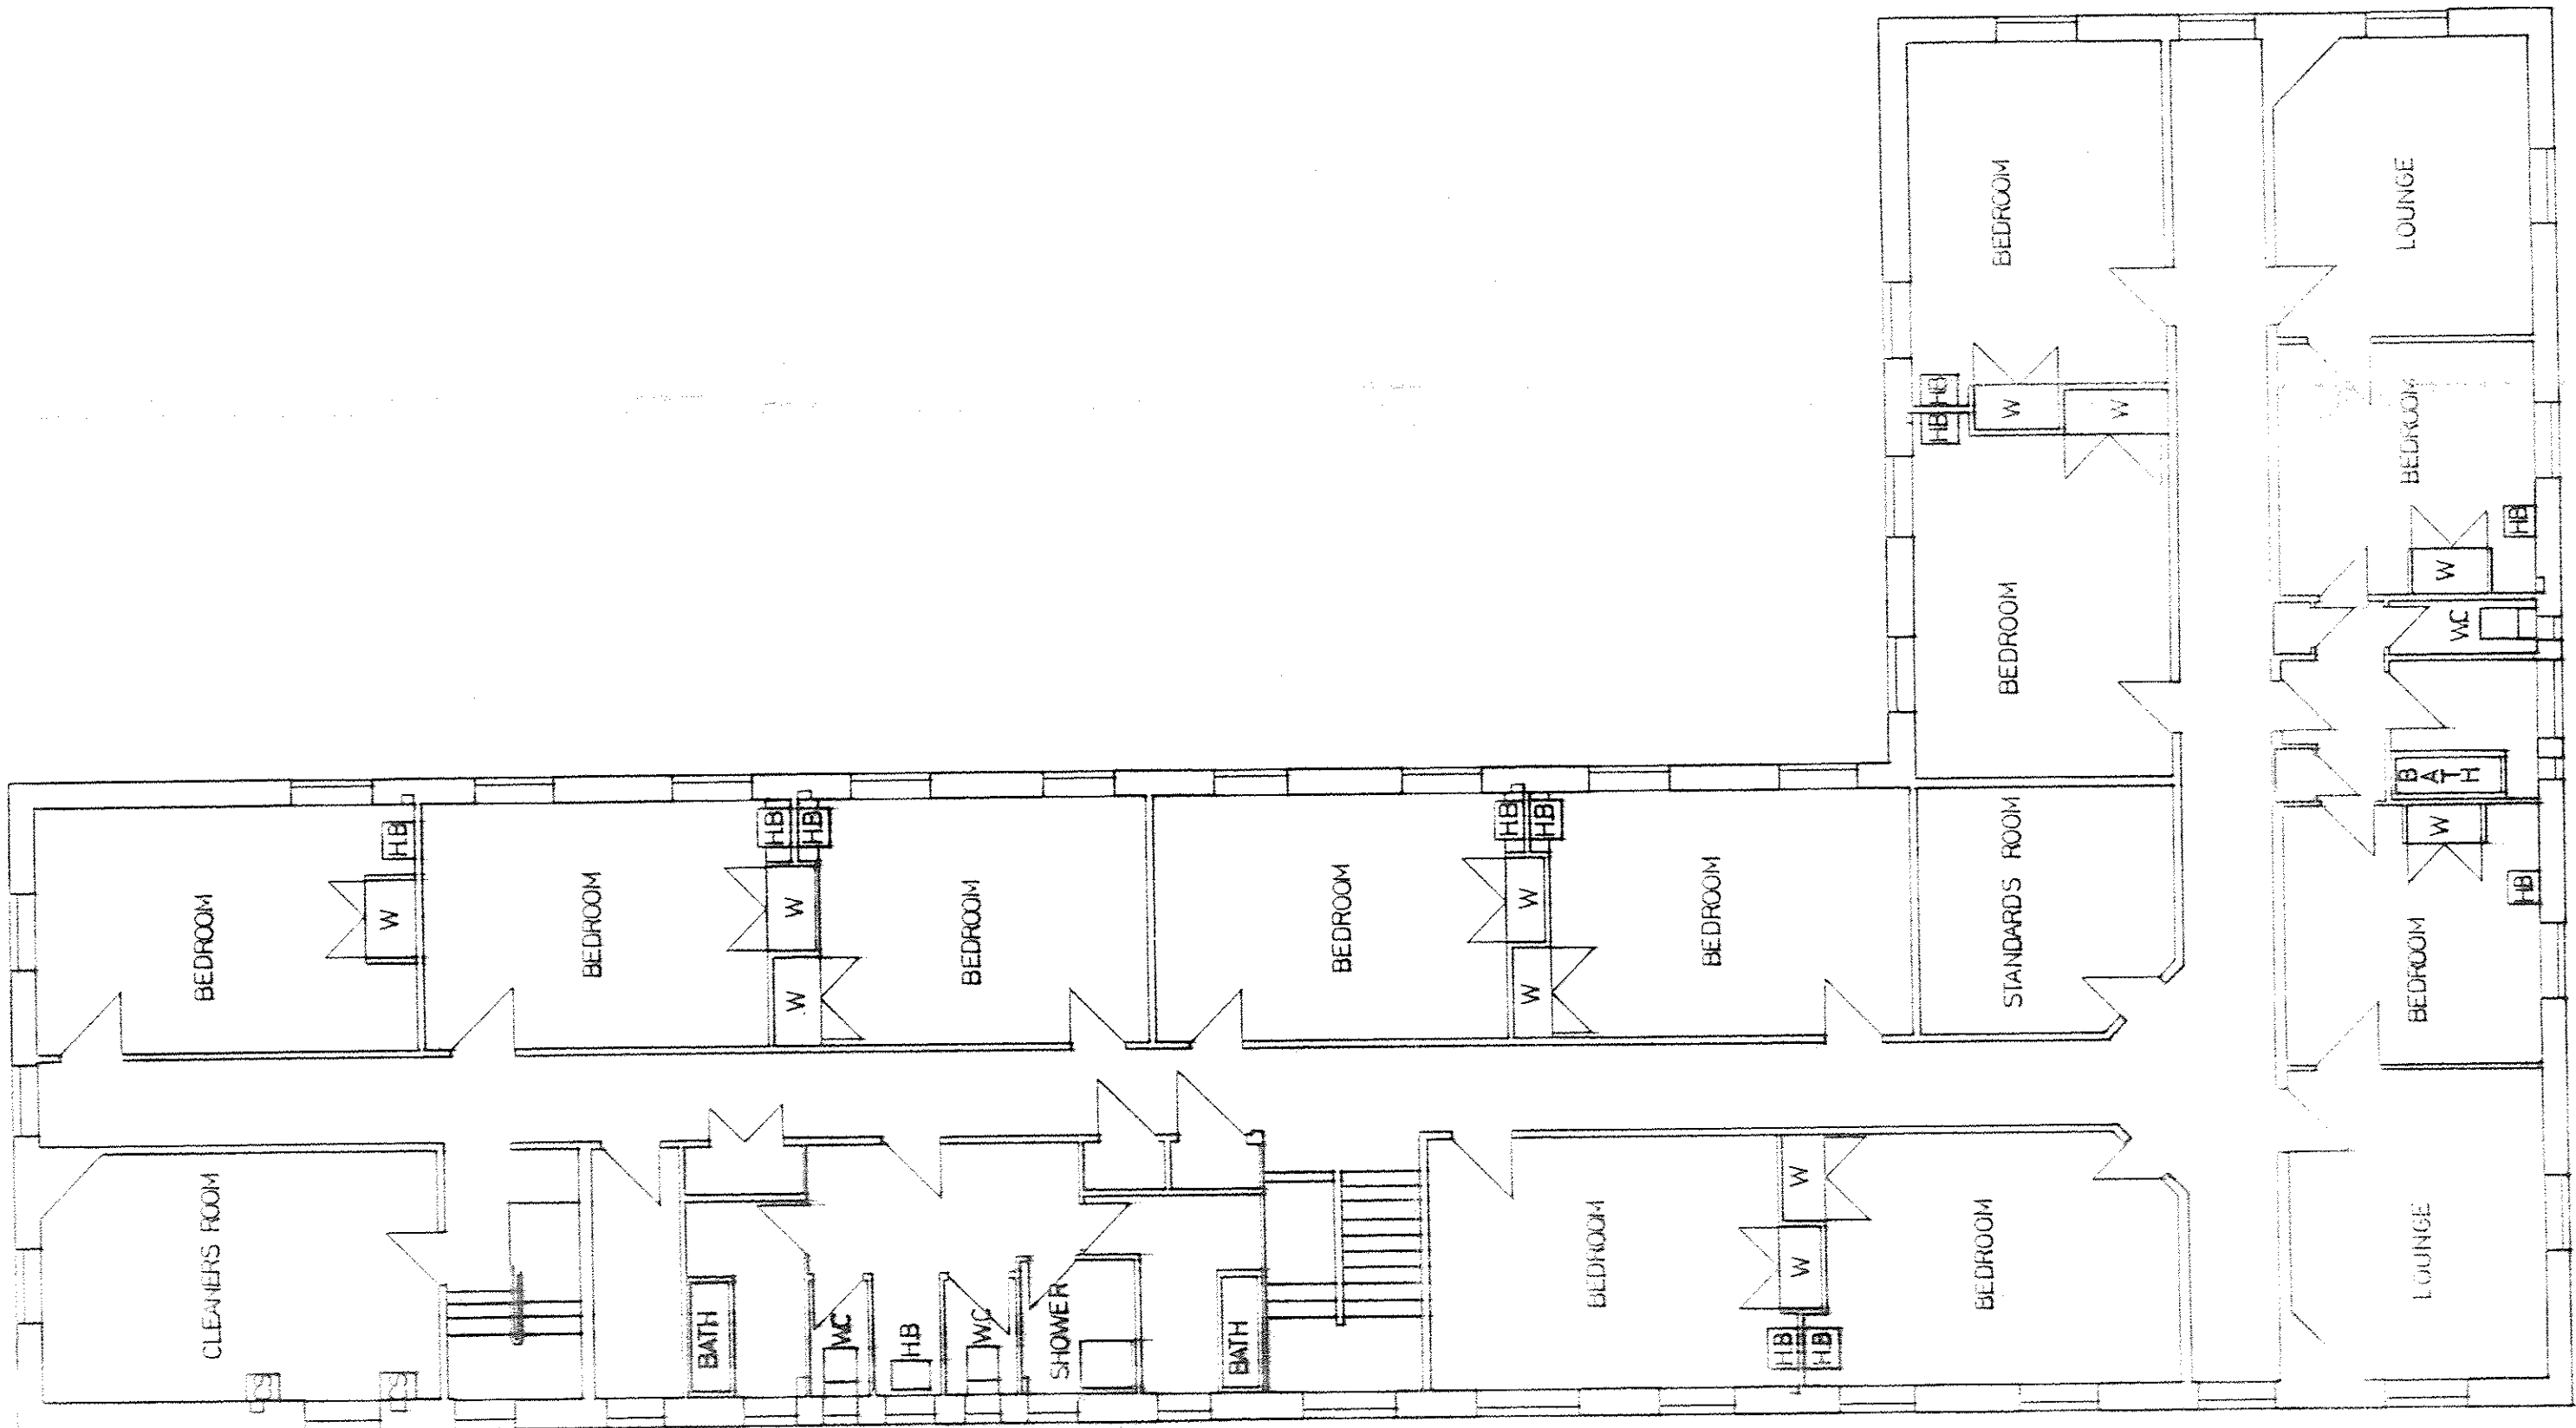


FIRST FLOOR

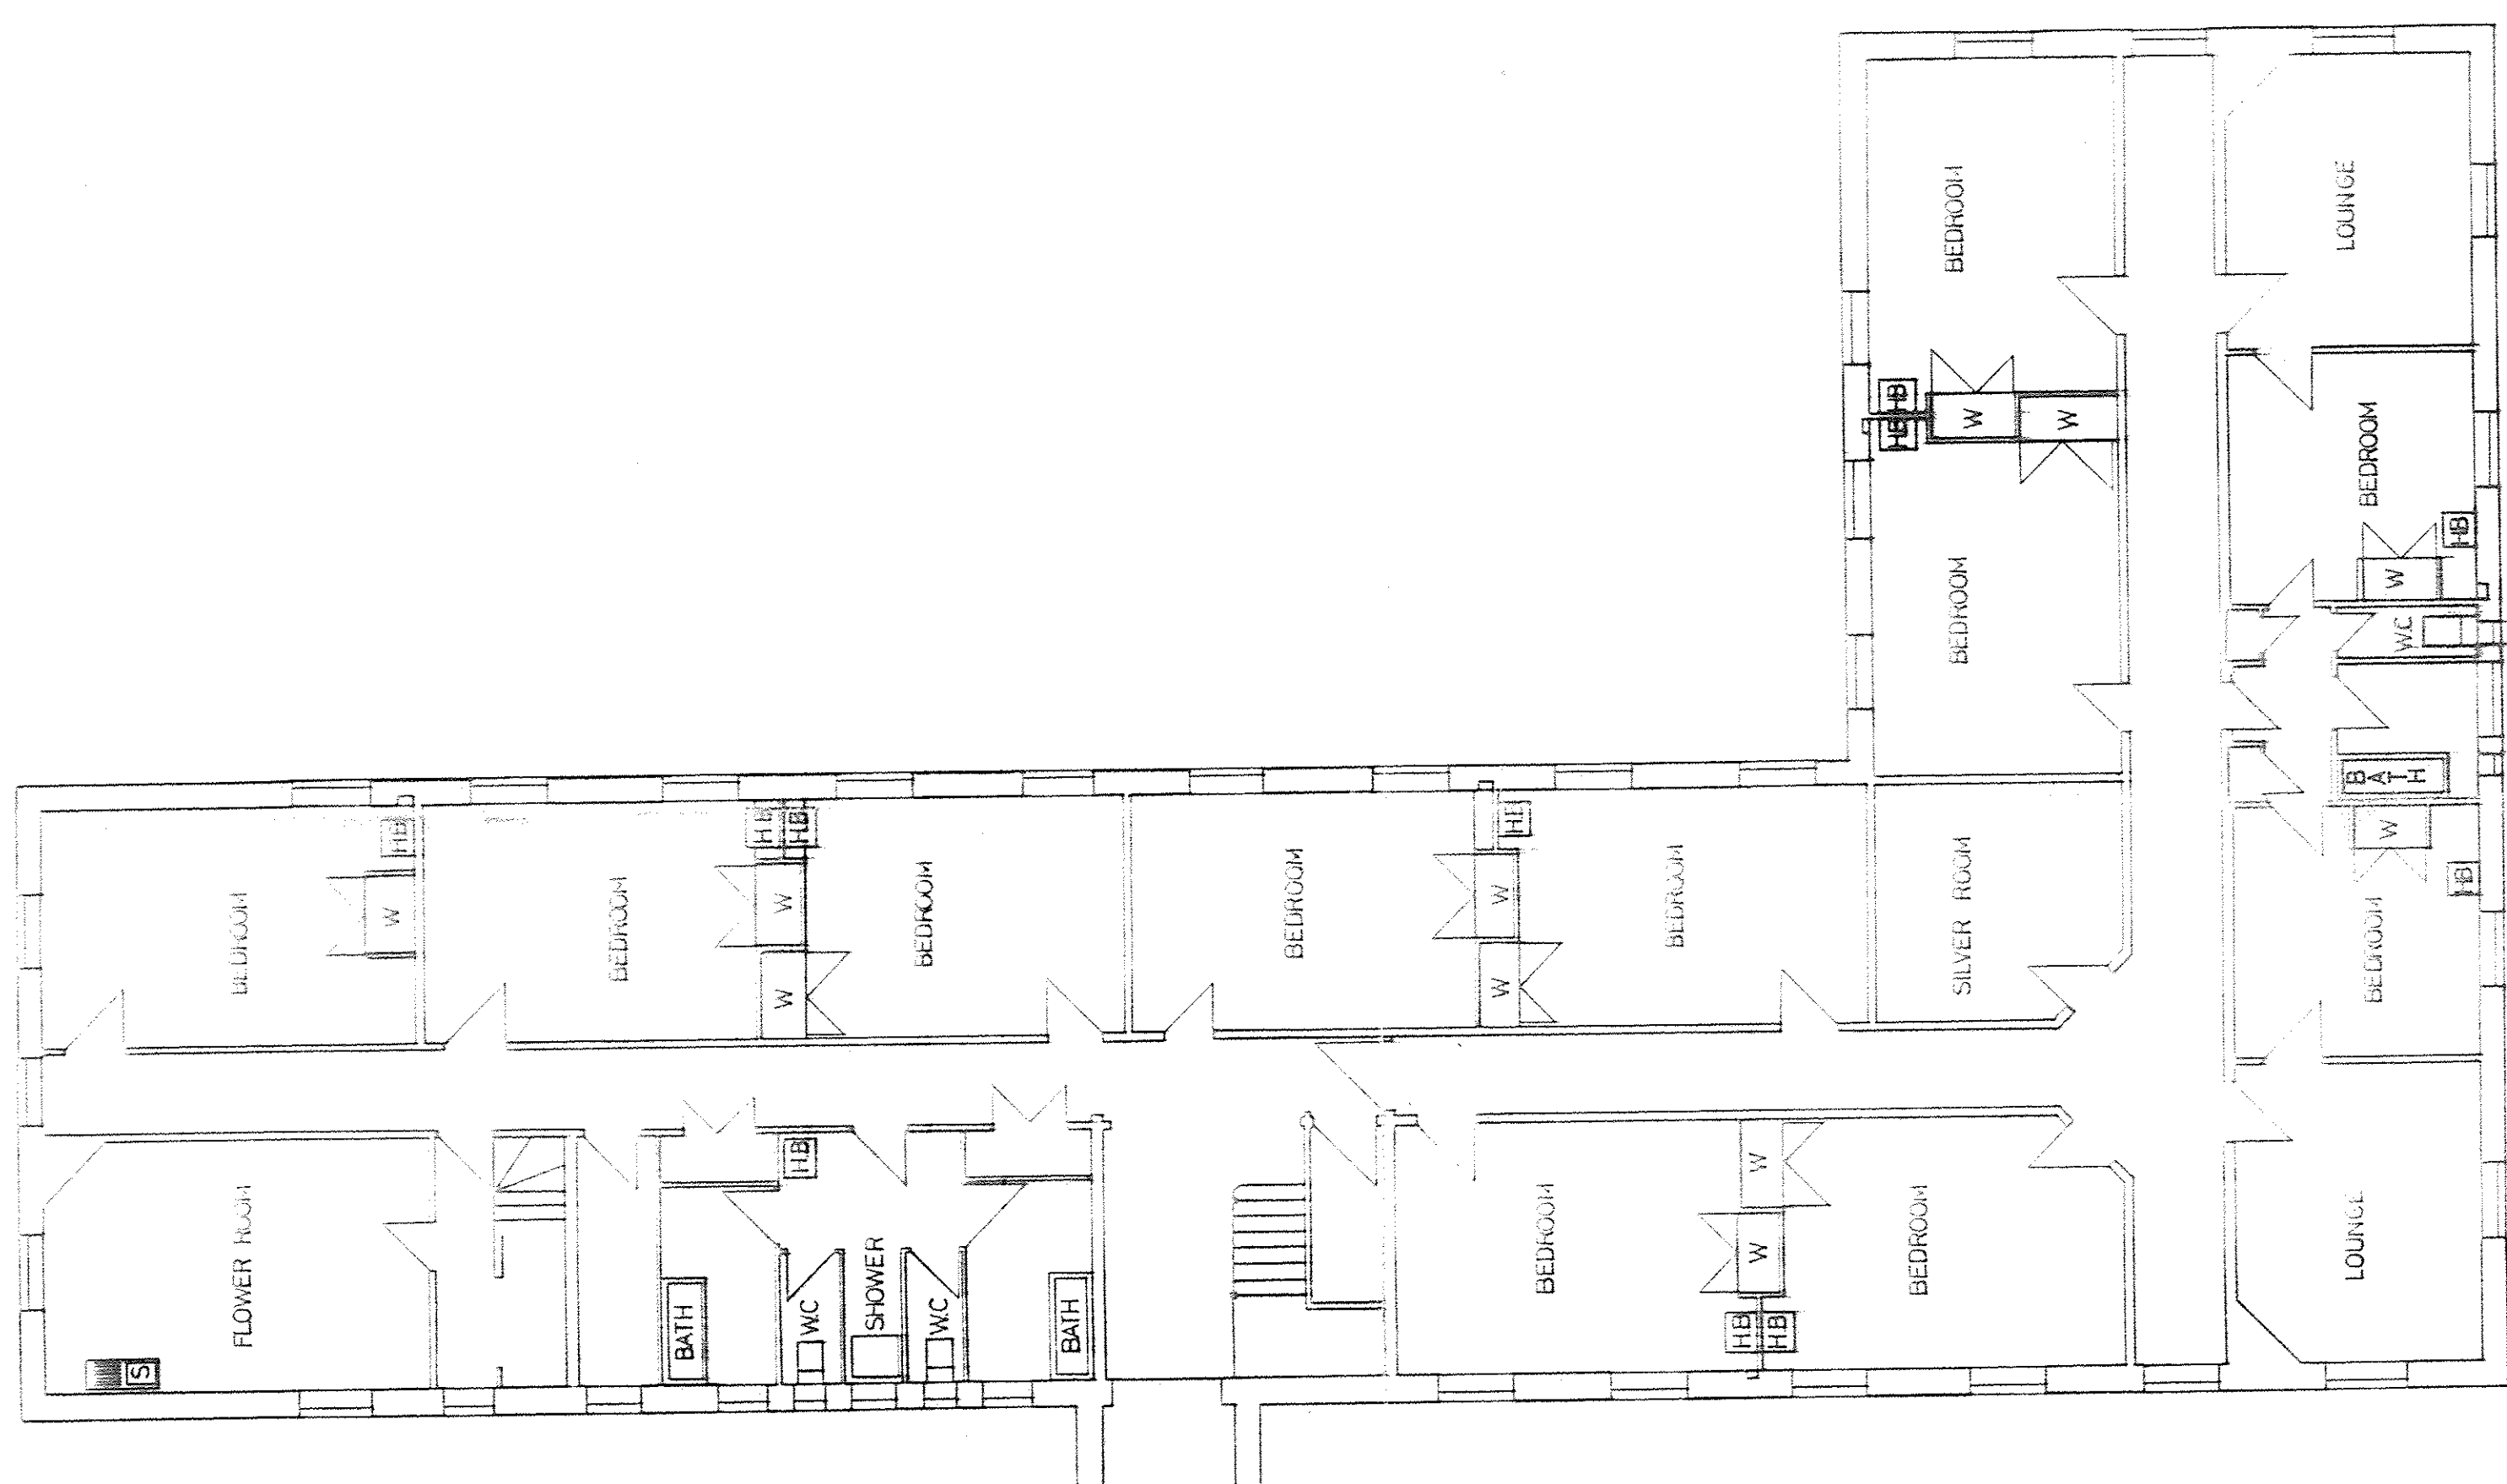

GROUND FLOOR

DO NOT SCALE

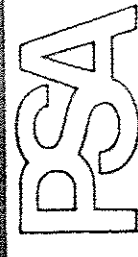

Site	RAF COLTISHALL
Element / Worksection	EXISTING FLOOR PLANS OFFICERS MESS RE-FURNISHMENT
Scale	1:100
Office of Origin	KAWTHLOK RIBA KAWTHLOK ARCHITECT P. S. CHEN ARCHITECT R. S. CHEN ARCHITECT R. S. CHEN ARCHITECT R. S. CHEN ARCHITECT Cambridge CB2 2DZ
Officer Responsible & Appointment	S. T. WILSON BULLLAB SURVEYOR
Drawn	HJD
Checked	
Approved	
Project No.	
Drawing No.	GMN - 5/91 / 1
Revision	