




SITE PLAN 1:500

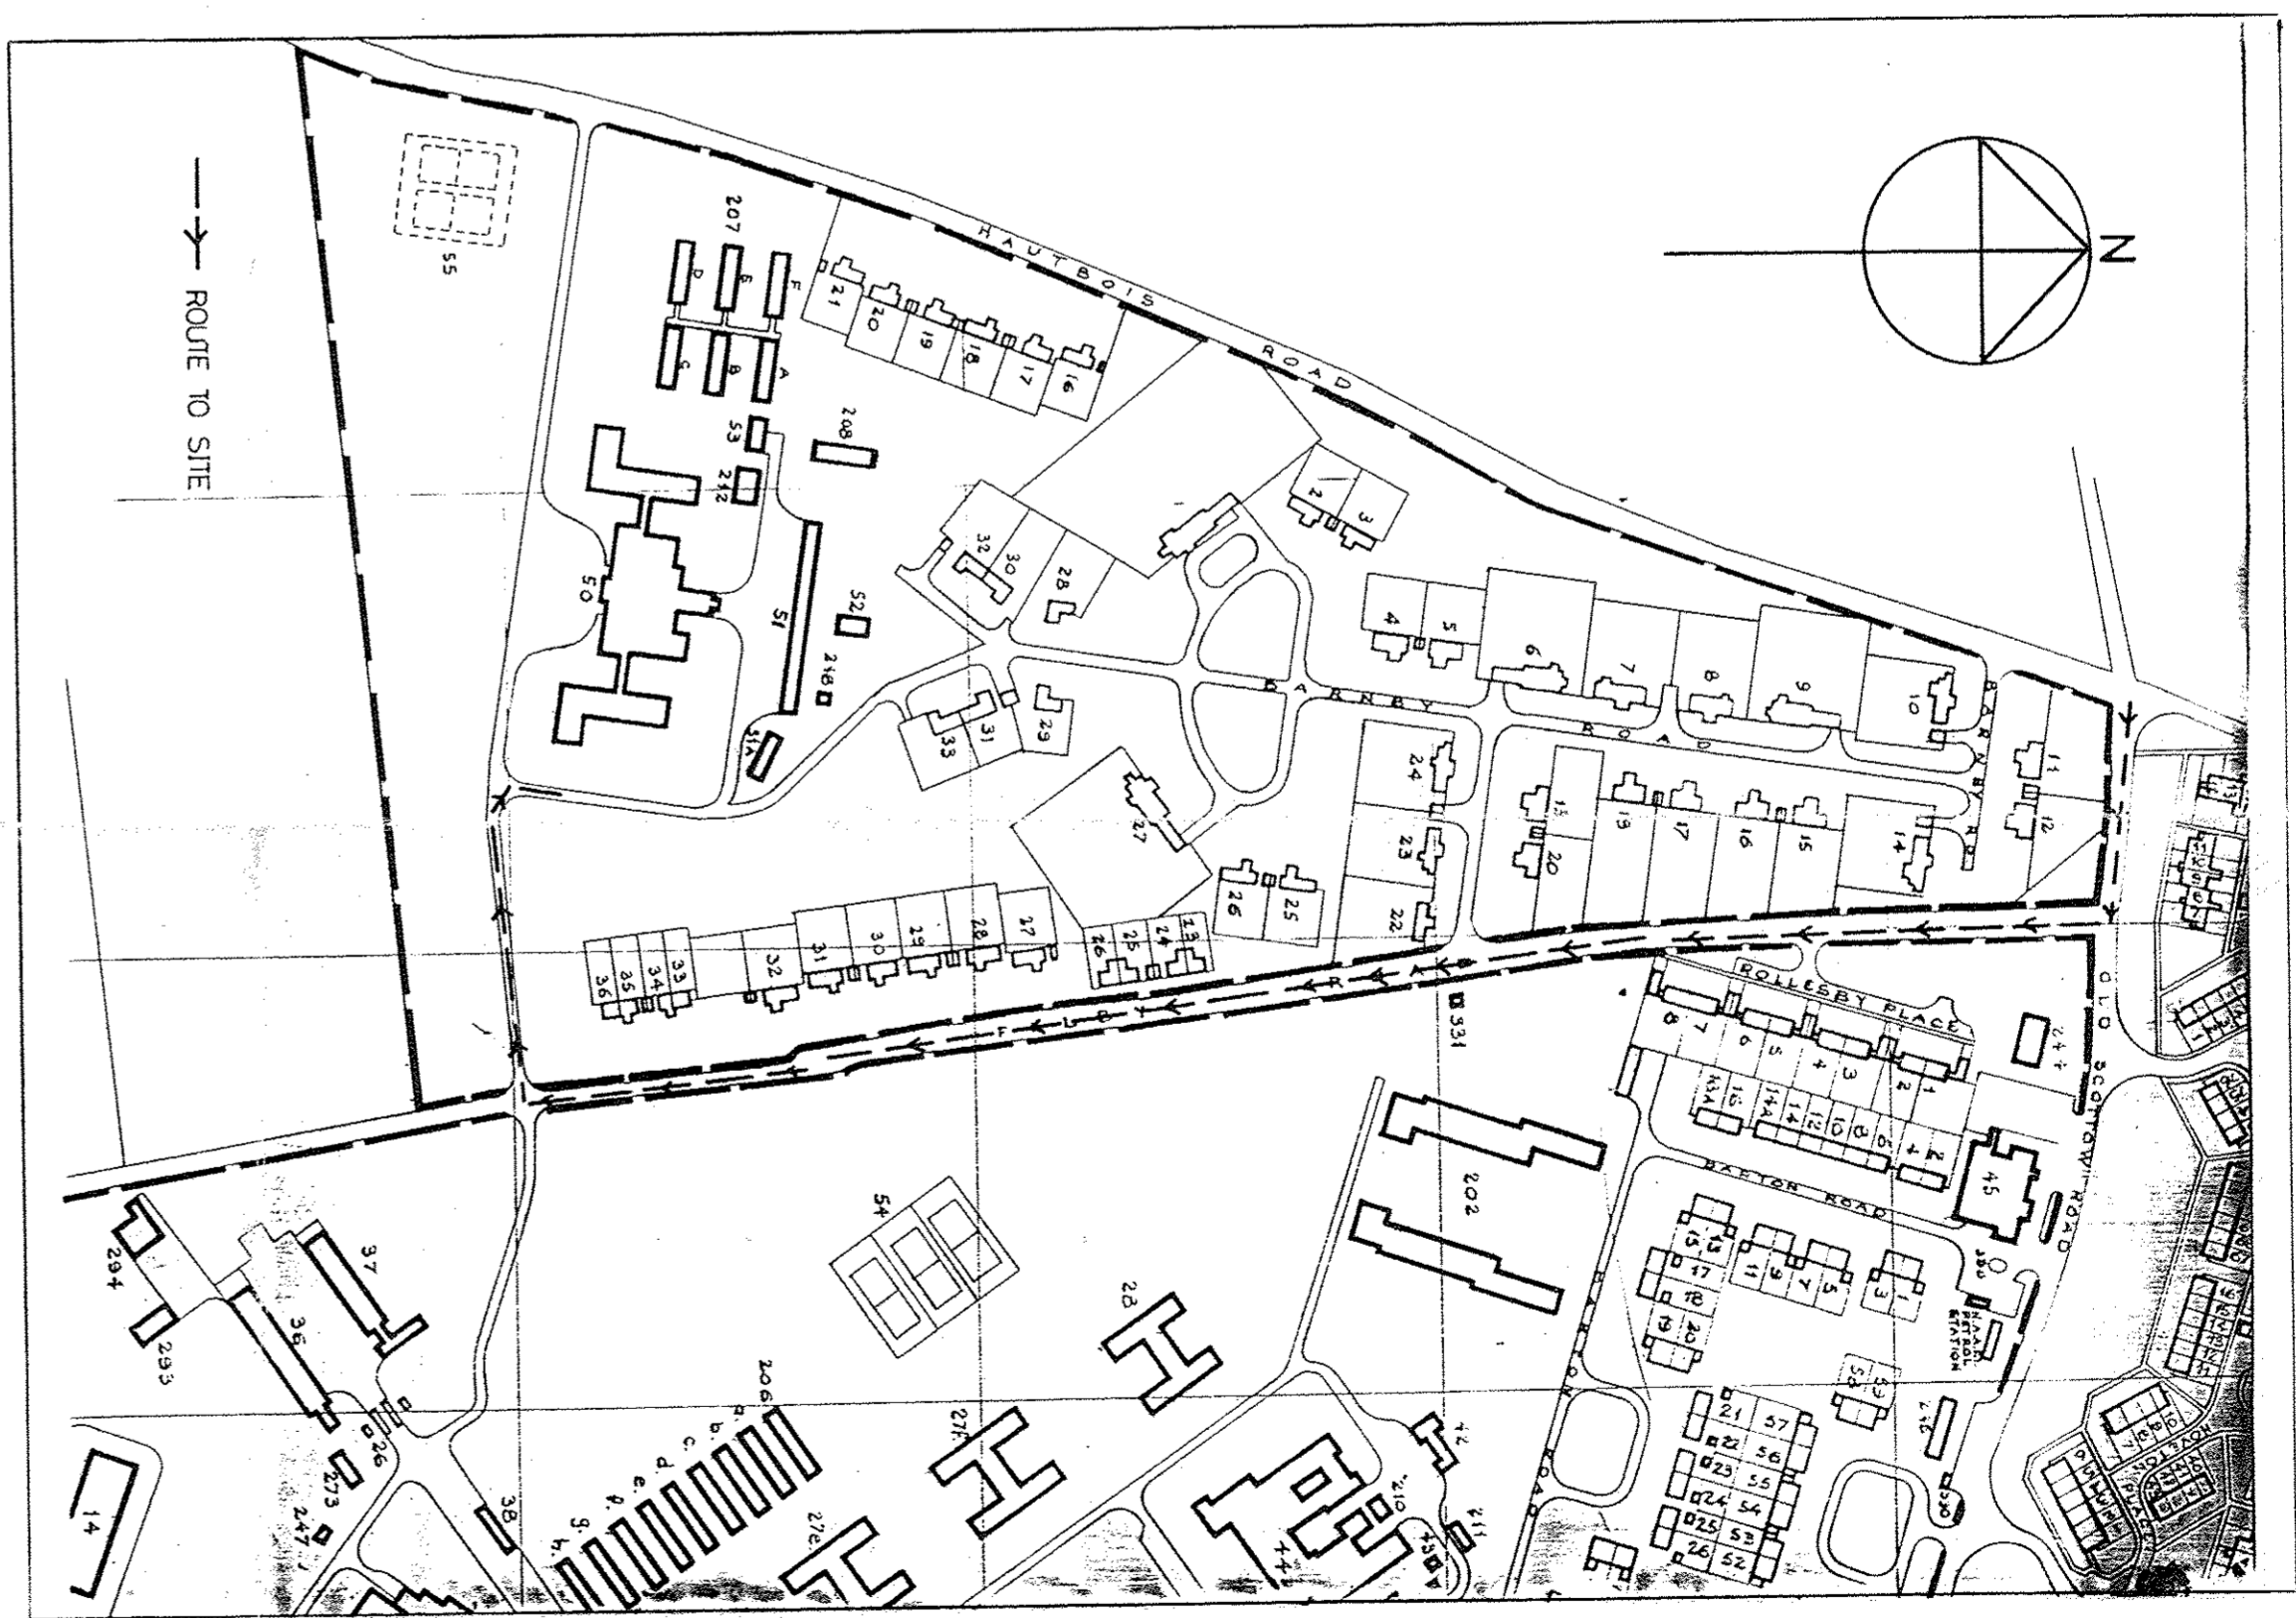

LOCATION PLAN 1:2,500

5609

5495
3.4811ha
8.60

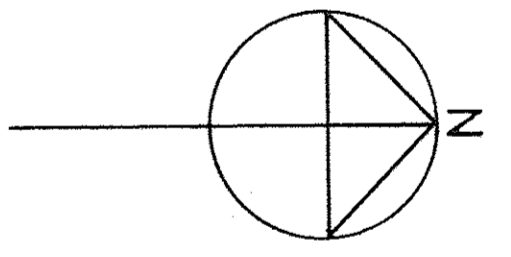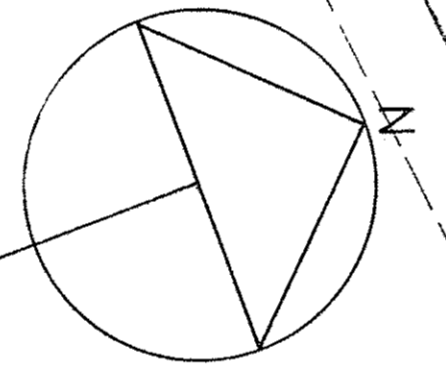

PSA

Site
RAF COLTISHALL
OFFICERS MESS

Element / Worksection
SITE AND LOCATION
PLANS

Scale
1:500 1:2,500

Office of Origin
K. A. WHITLOCK, RIBA,
REGIONAL ARCHITECT
P. S. A. Eastern Region,
Block D Brooklands Avenue,
Cambridge CB2 2DZ

Officer Responsible & Appointment
S. T. WILSON BUILDING SUPERVISOR

Drawn
DDK Date 9/91

Checked
Date

Approved
Date

Project No. 4W/910134

Drawing No. GMN-5/91/AL/1

Revision

ARCHIVED TO CD