



# PROPOSED CONVERSION OF THE FLEECE HOTEL, ASHTON-IN-MAKERFIELD, TO APARTMENTS

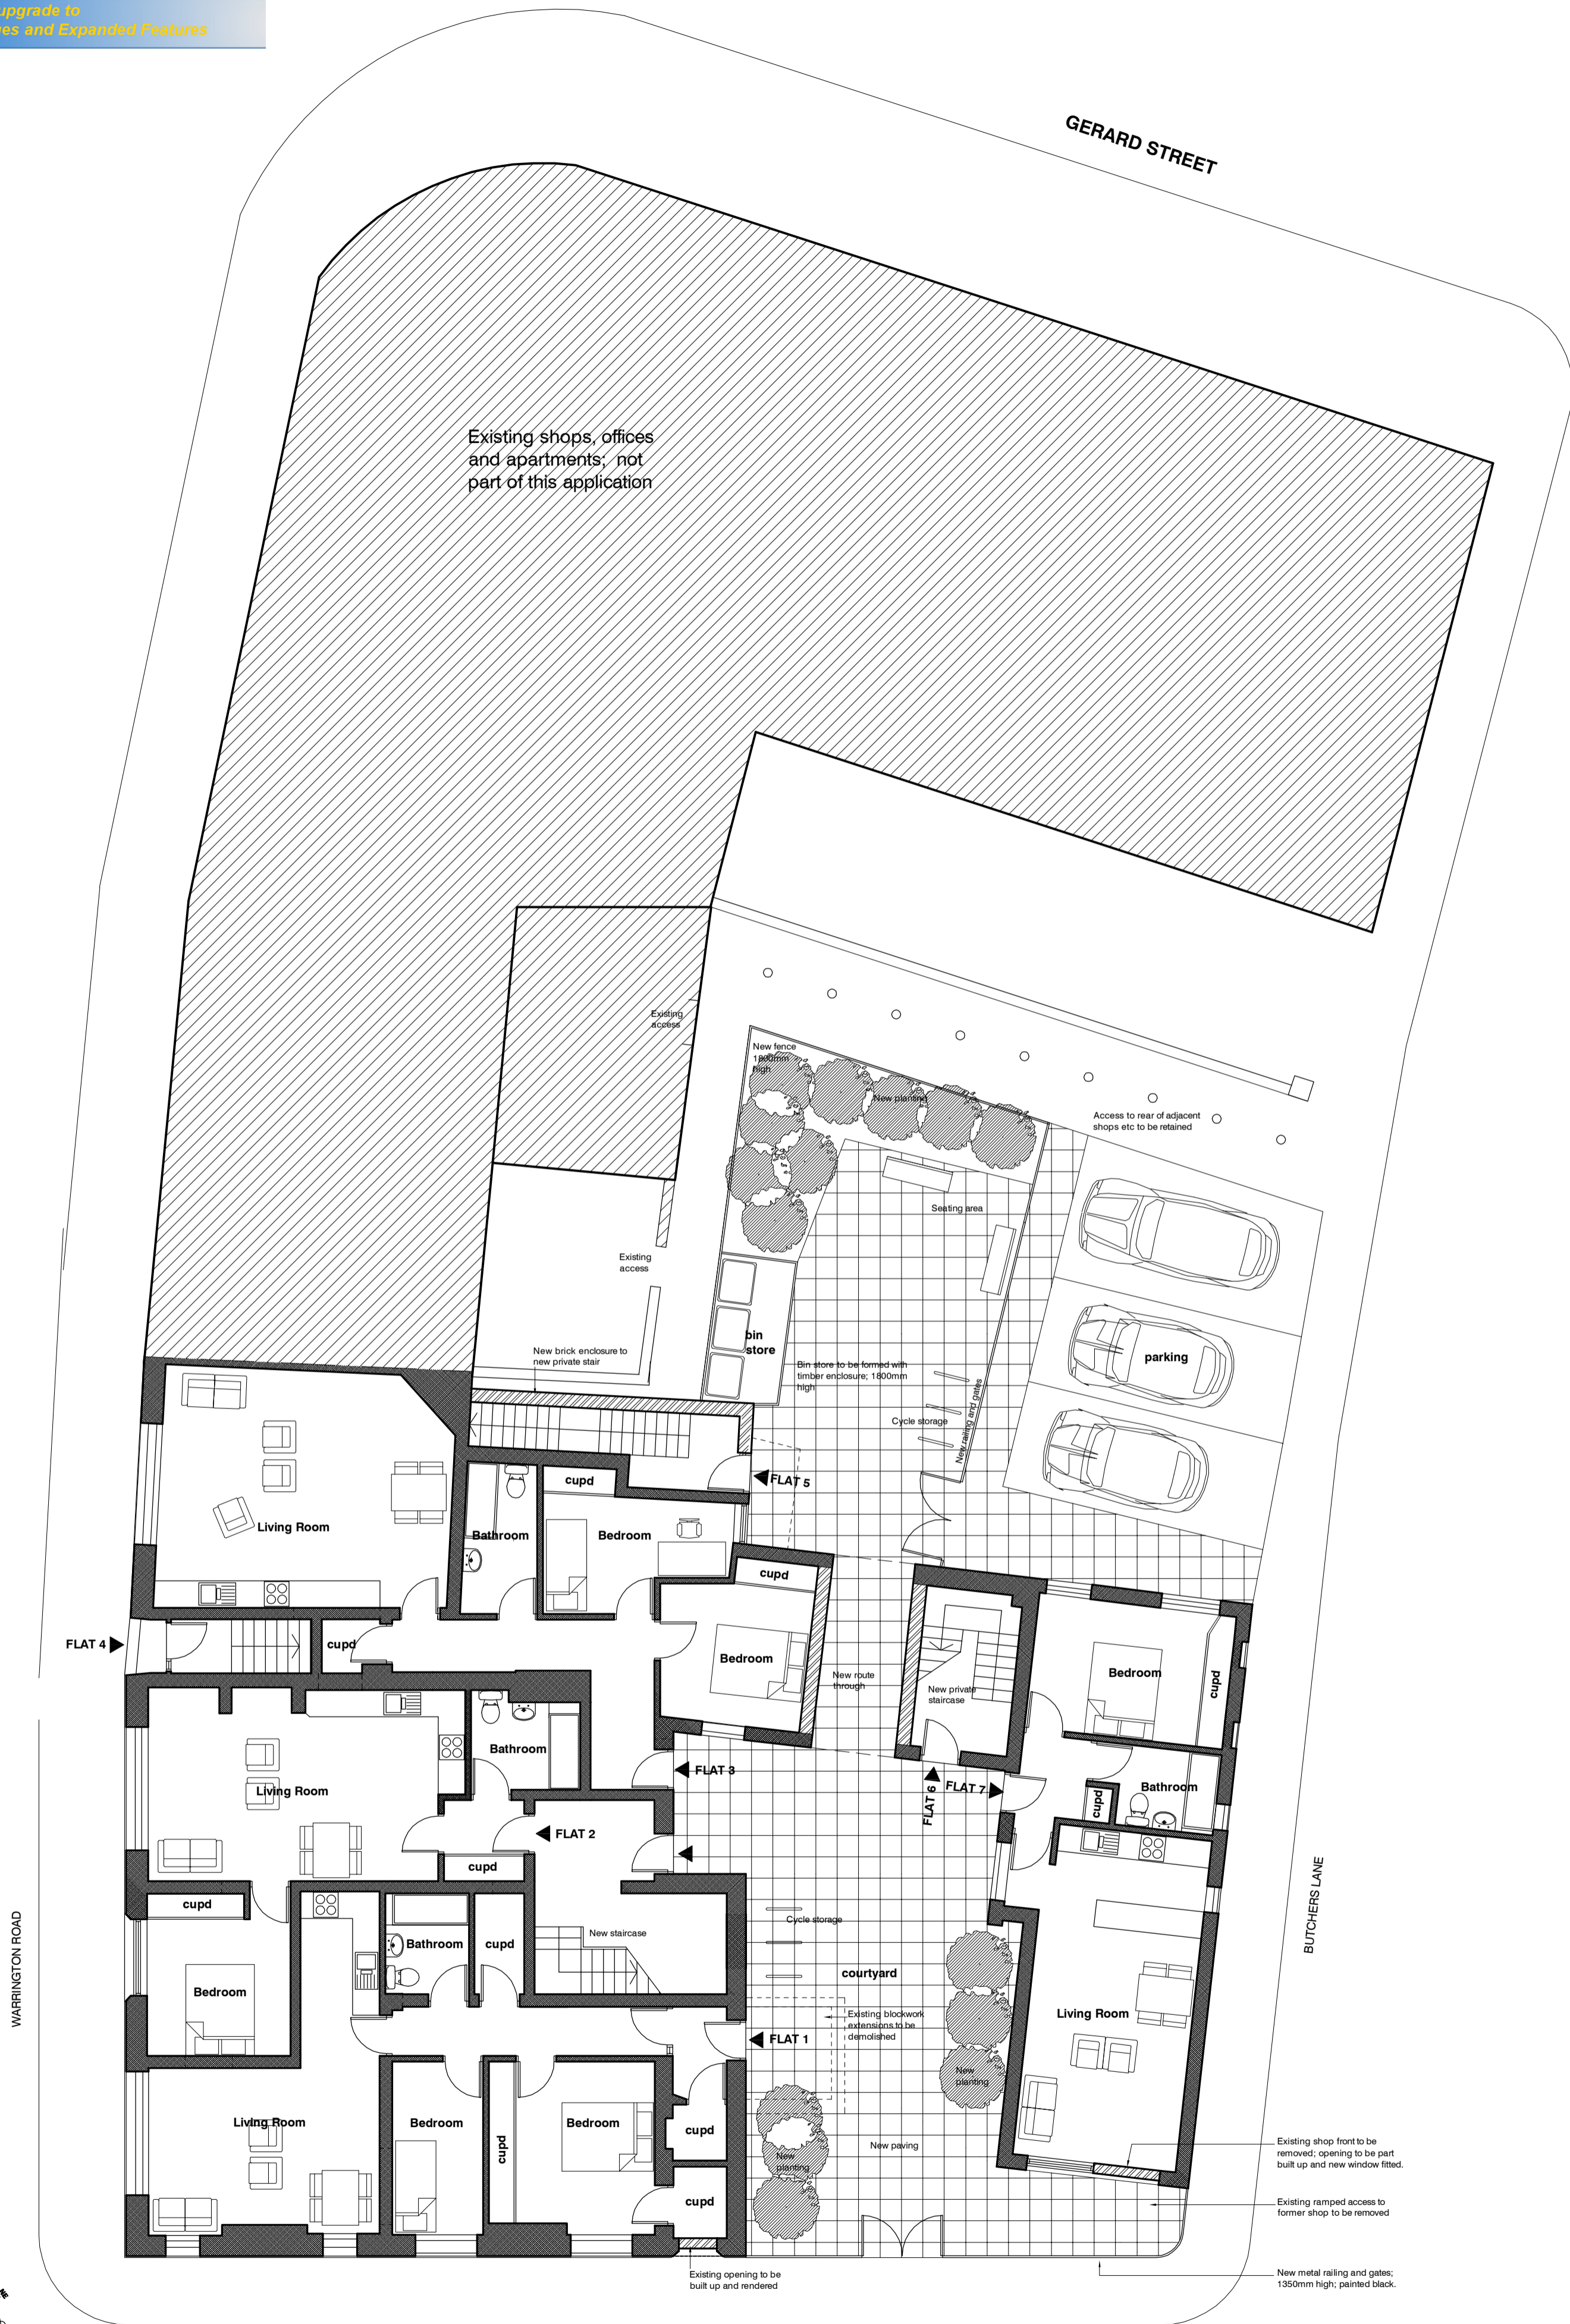

GROUND FLOOR PLAN



FIRST FLOOR PLAN

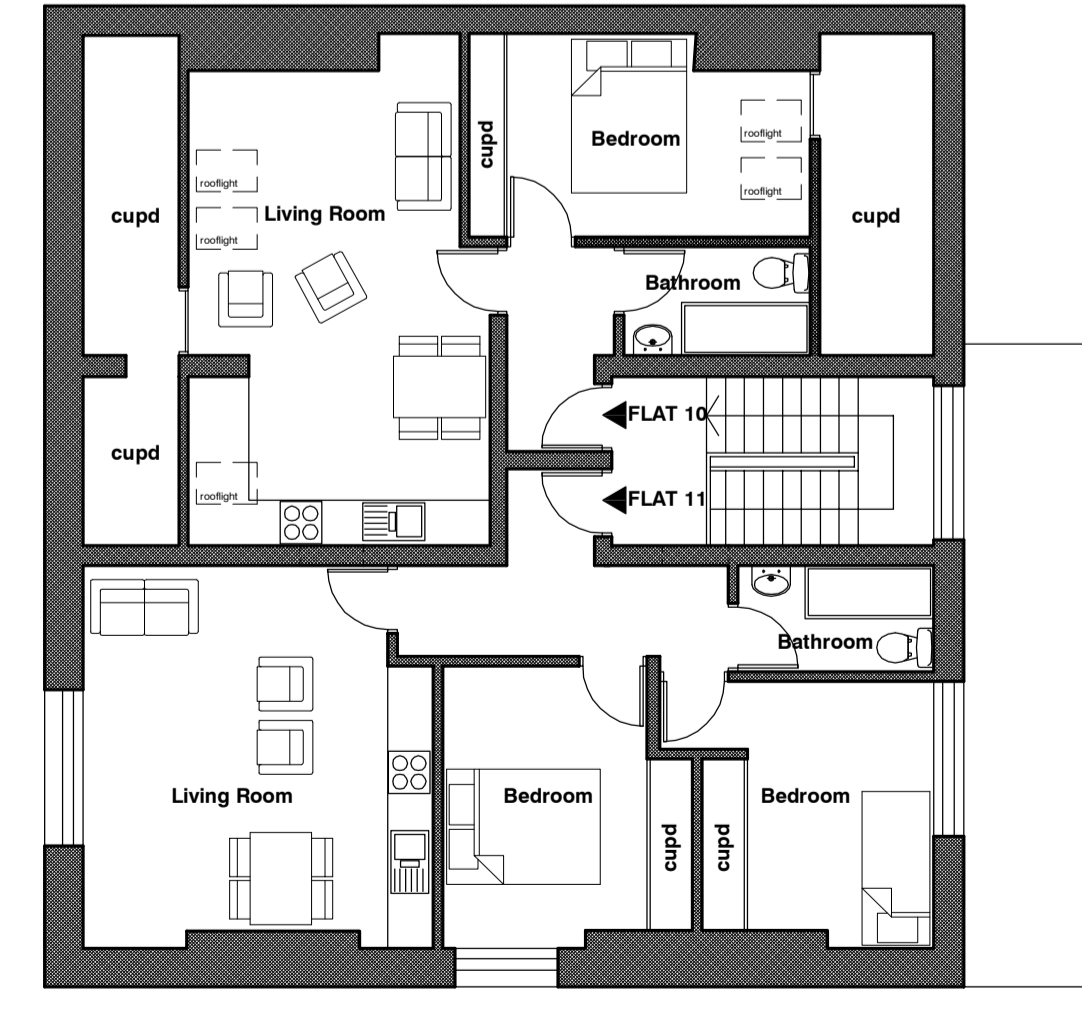

SECOND FLOOR PLAN

**SCHEDULE OF ACCOMMODATION**

Ref	Location	Type	Area
Flat 1	Ground floor	2 bed-3 person	72.5 m <sup>2</sup>
Flat 2	Ground floor	1 bed-2 person	50.4 m <sup>2</sup>
Flat 3	Ground floor	2 bed-3 person	76.6 m <sup>2</sup>
Flat 4	First floor	2 bed-3 person	68.5 m <sup>2</sup>
Flat 5	First floor	2 bed-3 person	72.6 m <sup>2</sup>
Flat 6	First floor	2 bed-4 person	79.4 m <sup>2</sup>
Flat 7	Ground floor	1 bed-2 person	50.9 m <sup>2</sup>
Flat 8	First floor	2 bed-3 person	65.5 m <sup>2</sup>
Flat 9	First floor	2 bed-3 person	65.7 m <sup>2</sup>
Flat 10	Second floor	1 bed-2 person	45.1 m <sup>2</sup>
Flat 11	Second floor	2 bed-3 person	57.2 m <sup>2</sup>

Site area 548m<sup>2</sup>

**COPYRIGHT** © Schafer Associates Ltd. This drawing and the copyright in it is the property of Schafer Associates Ltd. Chartered Architects, and must not be copied or reproduced without written permission. It should not be used for any purpose other than that intended by its status upon issue, and must be returned whenever requested by the Architect. Drawings, particularly house type drawings, must not be re-used on other sites without the prior written permission of the Architect.

**DRAWINGS, DIMENSIONS AND DISCREPANCIES** This drawing should not be scaled. Contractors should use only squared dimensions which should always be checked on site prior to undertaking any works. The drawing should be read in conjunction with all other relevant drawings and specifications prepared by the Architect and other consultants. Any discrepancies should be reported to the Architect immediately.

**REVISIONS**  
 Rev A: Feb 2018: Bicycle storage added as requested by LPA. Toast rack type shown, for 12 cycles total in 2 no locations.

**Schafer Associates | Chartered Architects**  
 56 Belvedere Road, Ashton-in-Makerfield, Lancashire, WN4 8RU.  
 t 01942-717300  
 e info@schaferassociates.co.uk  
 w www.schaferassociates.co.uk

**RIBA**  
 Chartered Practice

scale: 1:100@A1  
 date: Sep 2017  
 drawn: WJS

job: THE FLEECE HOTEL, ASHTON-IN-MAKERFIELD.  
 PROPOSED RESIDENTIAL DEVELOPMENT  
 drawing title: PROPOSED PLANS

**Schafer Associates**  
 Chartered Architects

job number	work stage	drawing number	revision
1148	D	02	A