

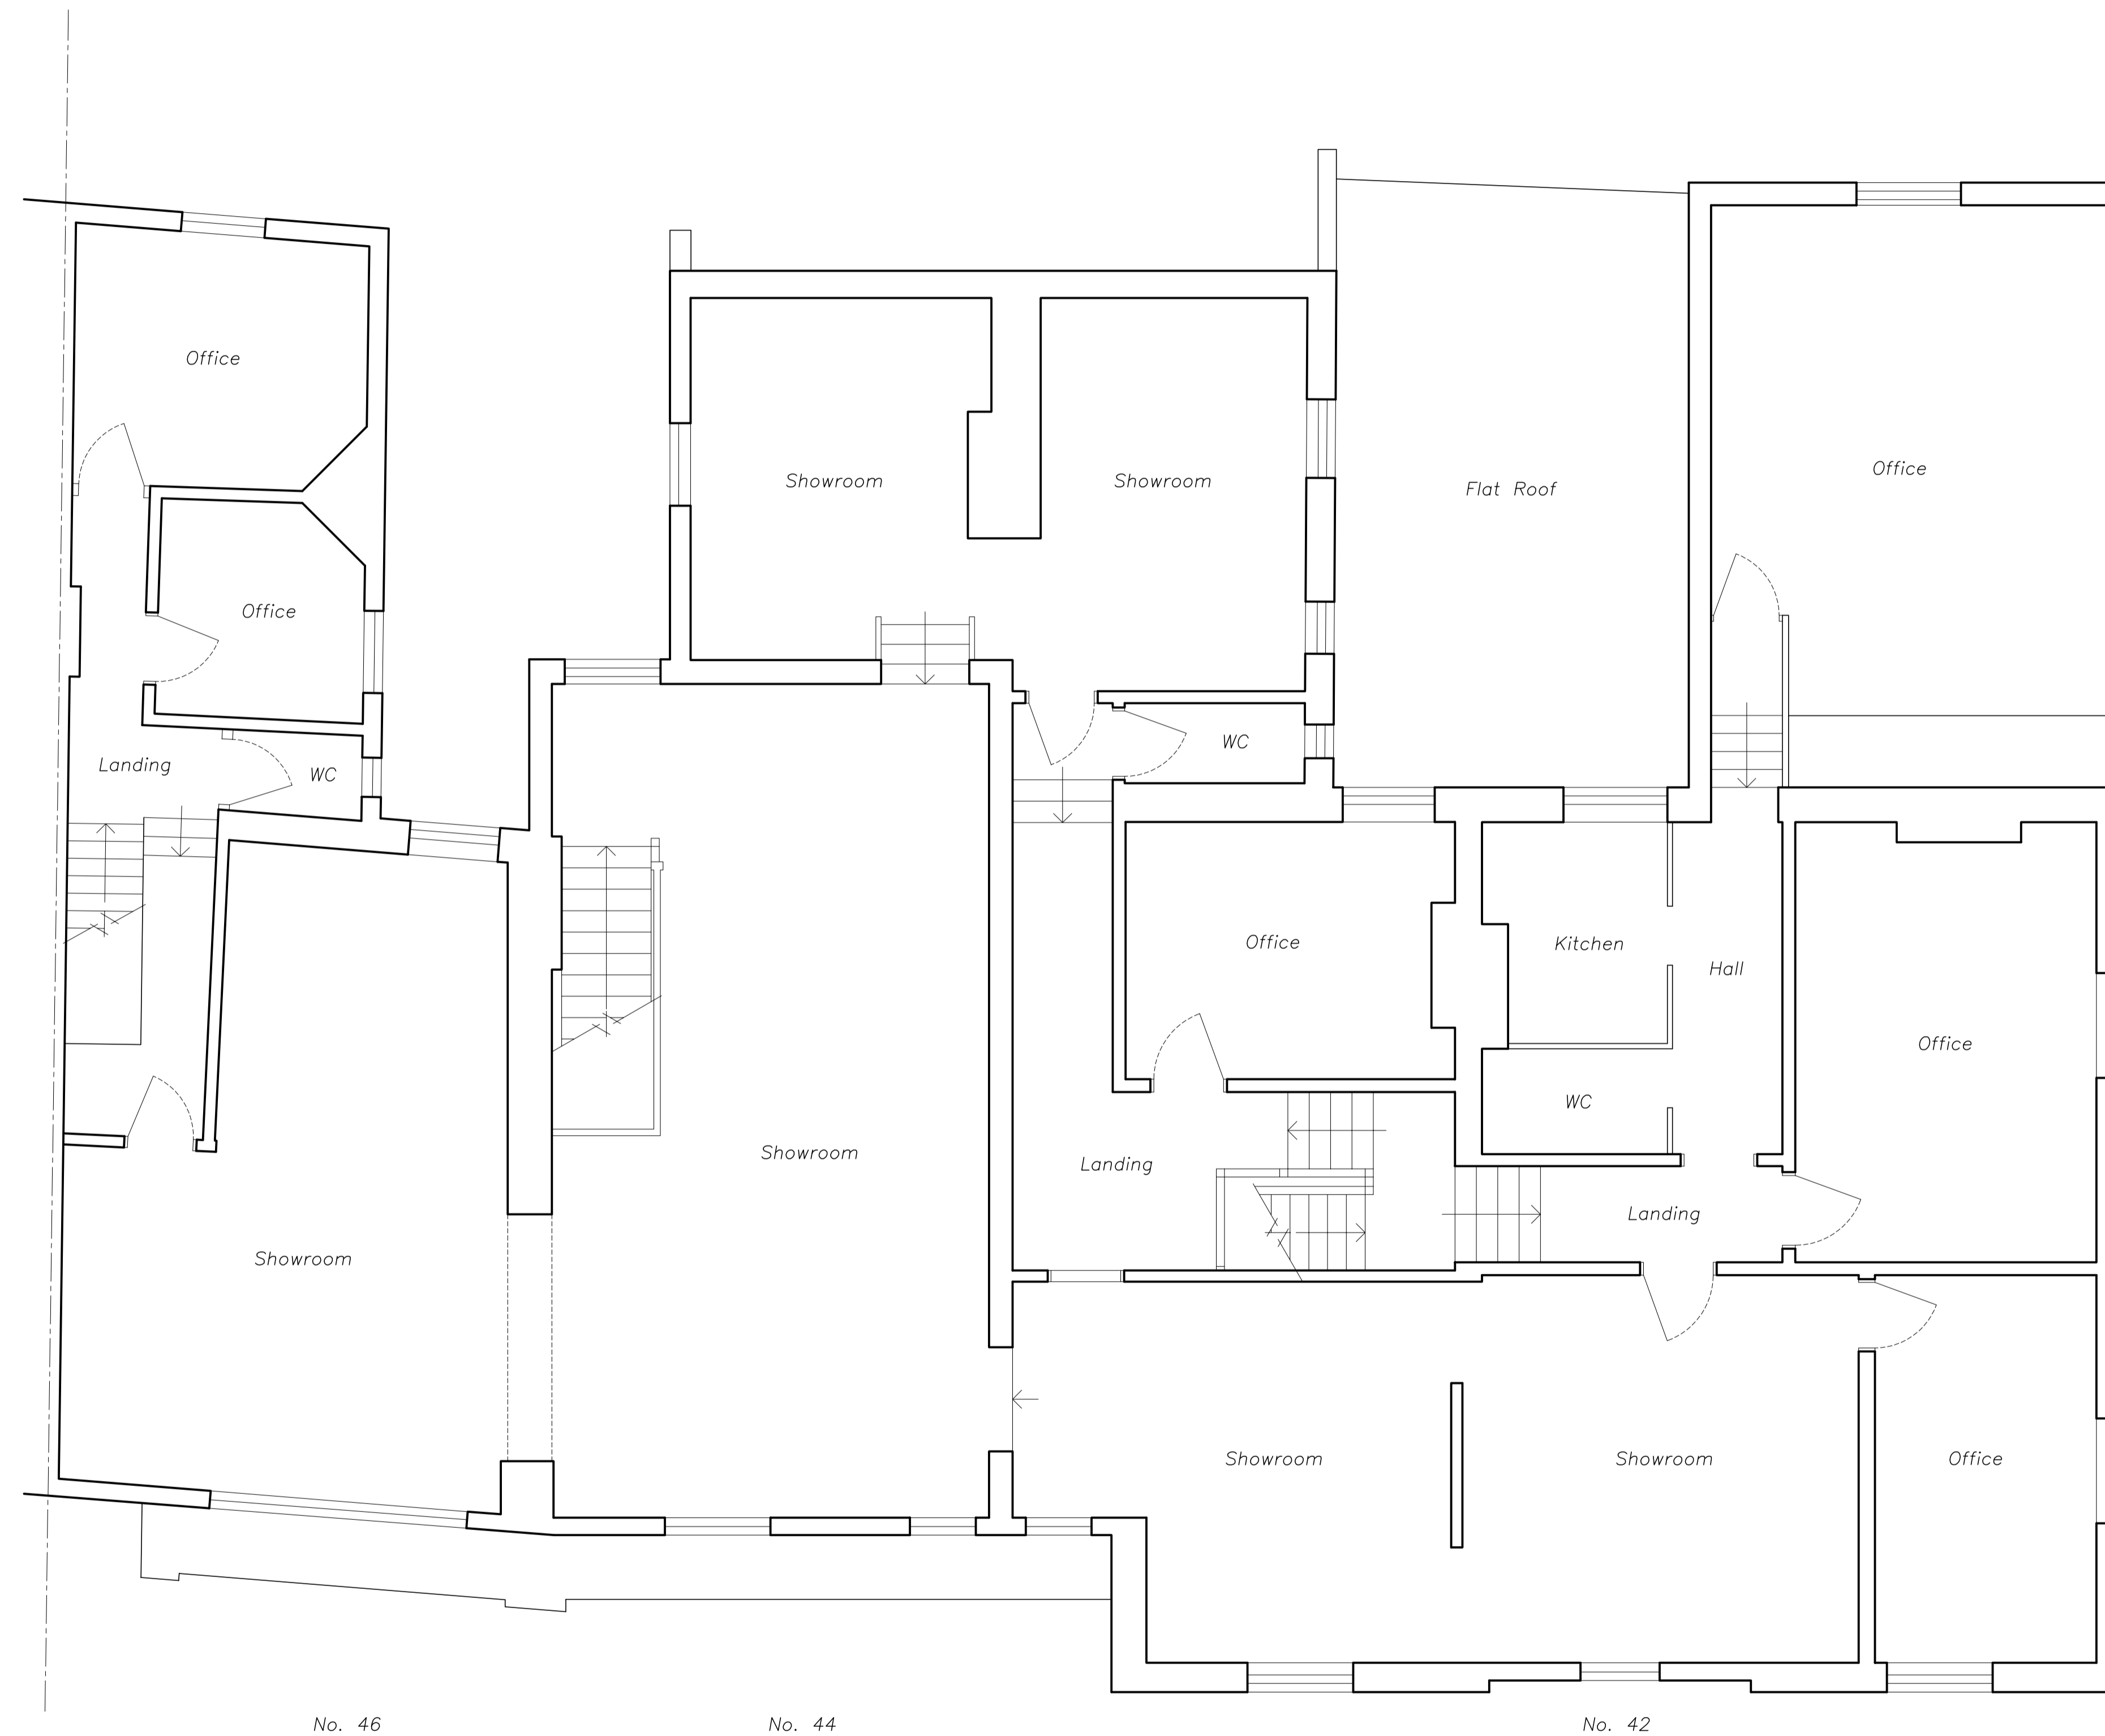


The Contractor is to verify all dimensions, alignment, levels and datums prior to commencement of work.
 Any discrepancies are to be reported immediately to the Surveyor.
 Variations and modifications to the work shown on these drawings are not to be carried out without the written permission of the Surveyor.
 This drawing is the property of djbltd and must not be copied or reproduced except with their express permission nor may the design or any information thereon be disclosed to any third party.

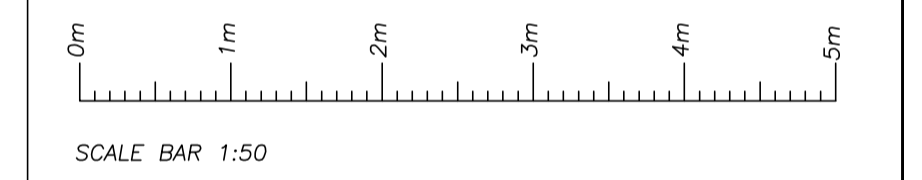

first floor plan

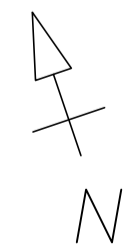


REVISION	BY	DATE	DETAILS
A	DJB	14-08-2019	MINOR AMENDMENTS

djbltd 
 18 Liverpool Gardens, Worthing, West Sussex, BN11 1RY
 Telephone 01903 200123
 Mobile 07940 559110
 office@djbltd.co.uk
 www.djbltd.co.uk

PROJECT ADDRESS
**42-46 Teville Road
 Worthing
 West Sussex
 BN11 1UL**

DRAWING TITLE
Existing First Floor Plan

DRAWN BY DJB	Scales (original on A1 to crop marks): Floor Plan 1:50
DATE May 2019	
DRAWING No. 18-016-12	REV a
 Protected By the Copyright, Designs & Patents ACT 1988	