



50/2


OFFICERS MESS & QUARTERS  
DESIGN 'B'  
FOR 36 TO 45 OFFICERS  
IN MESS  
PROTECTED ROOF DES

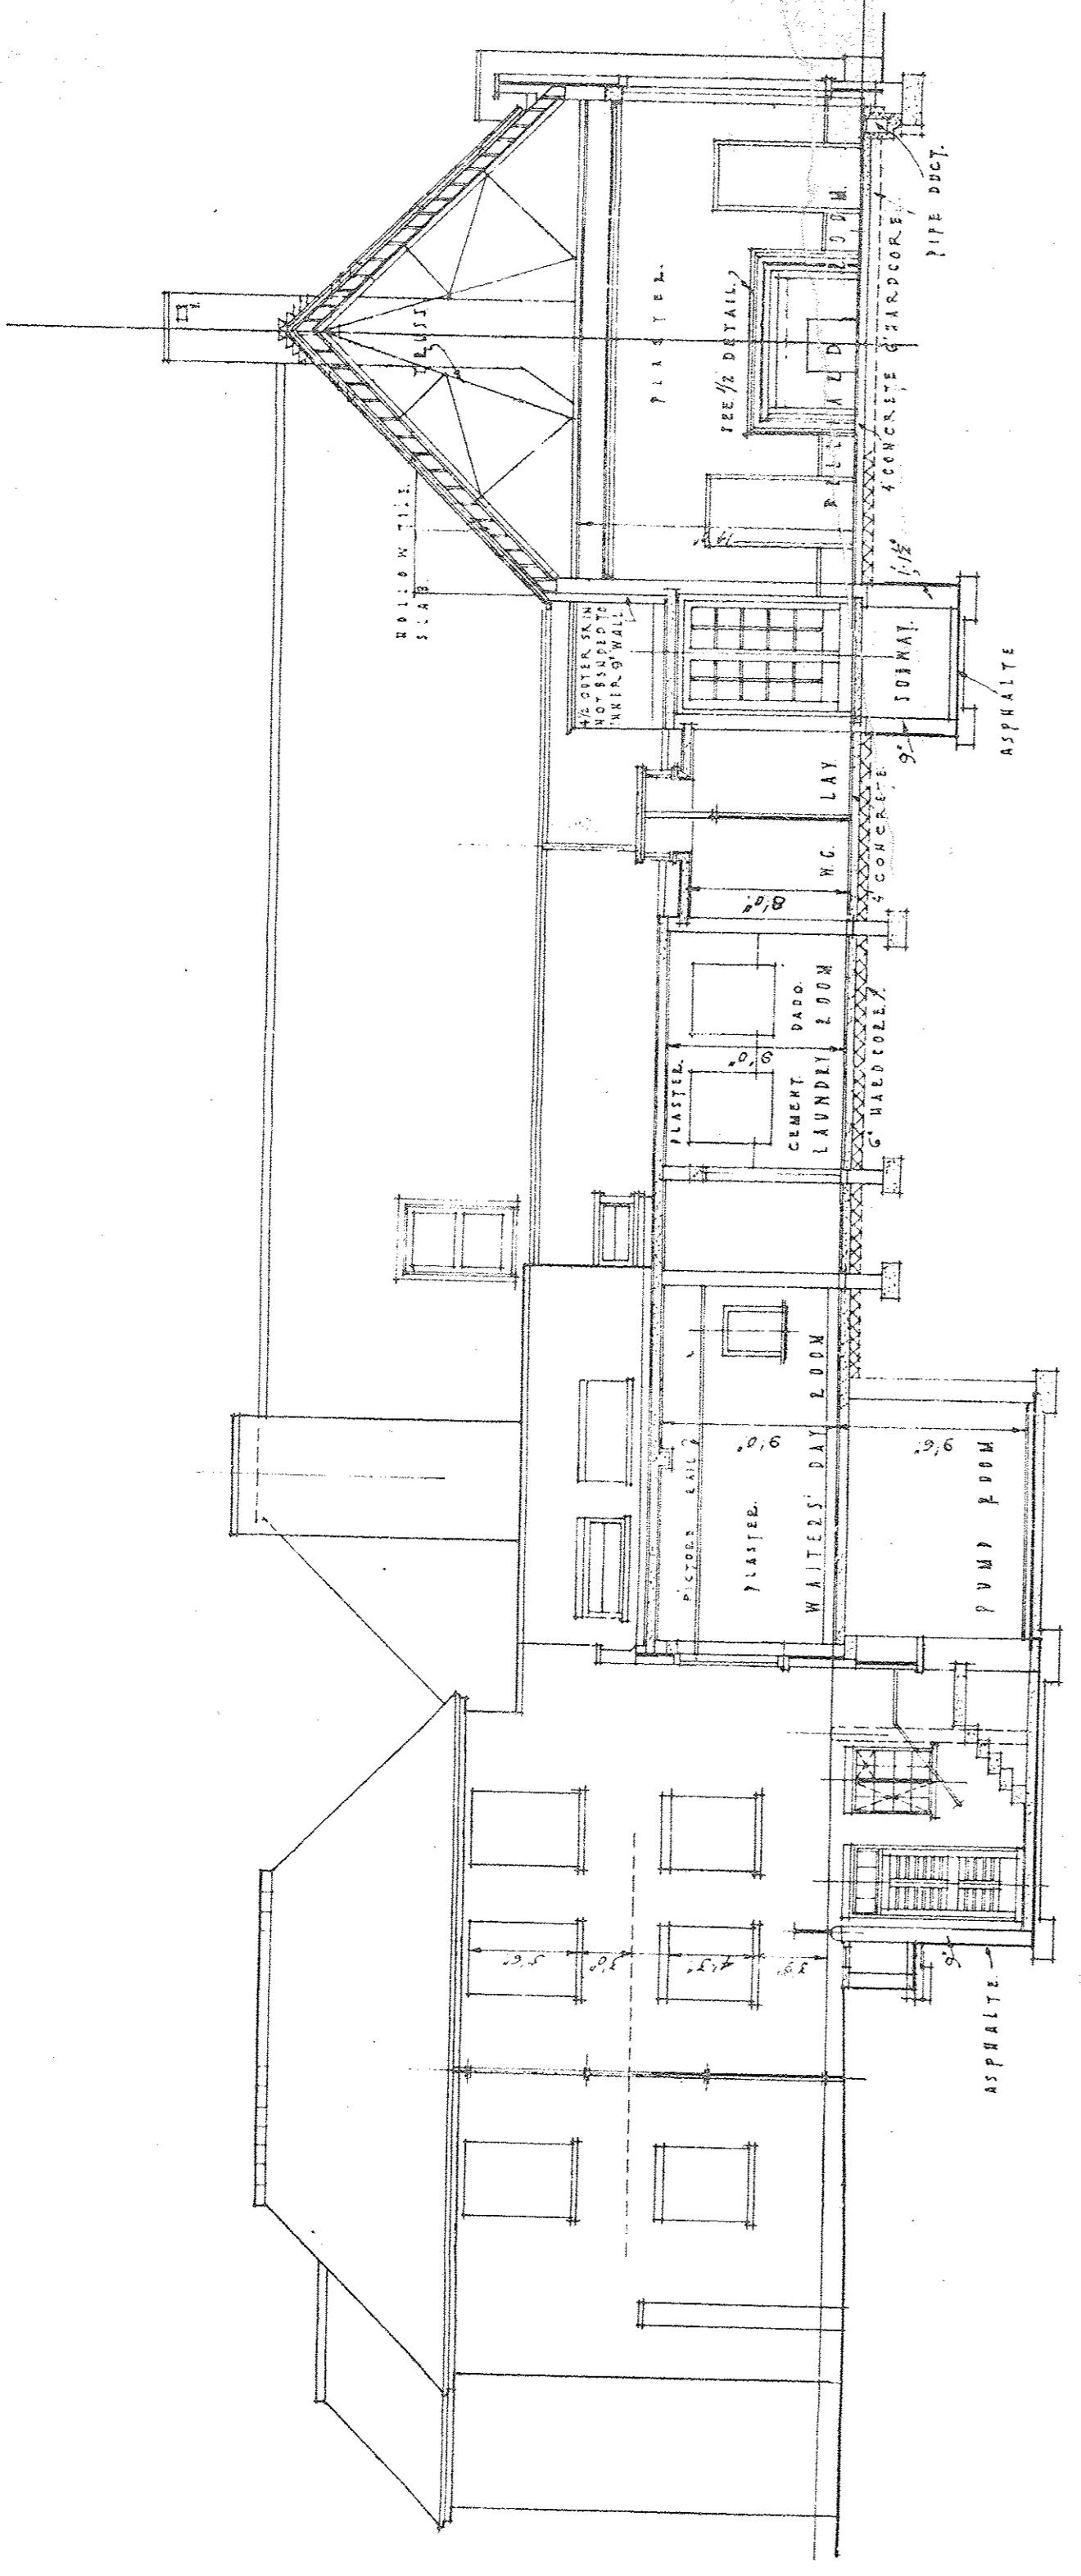


A - A

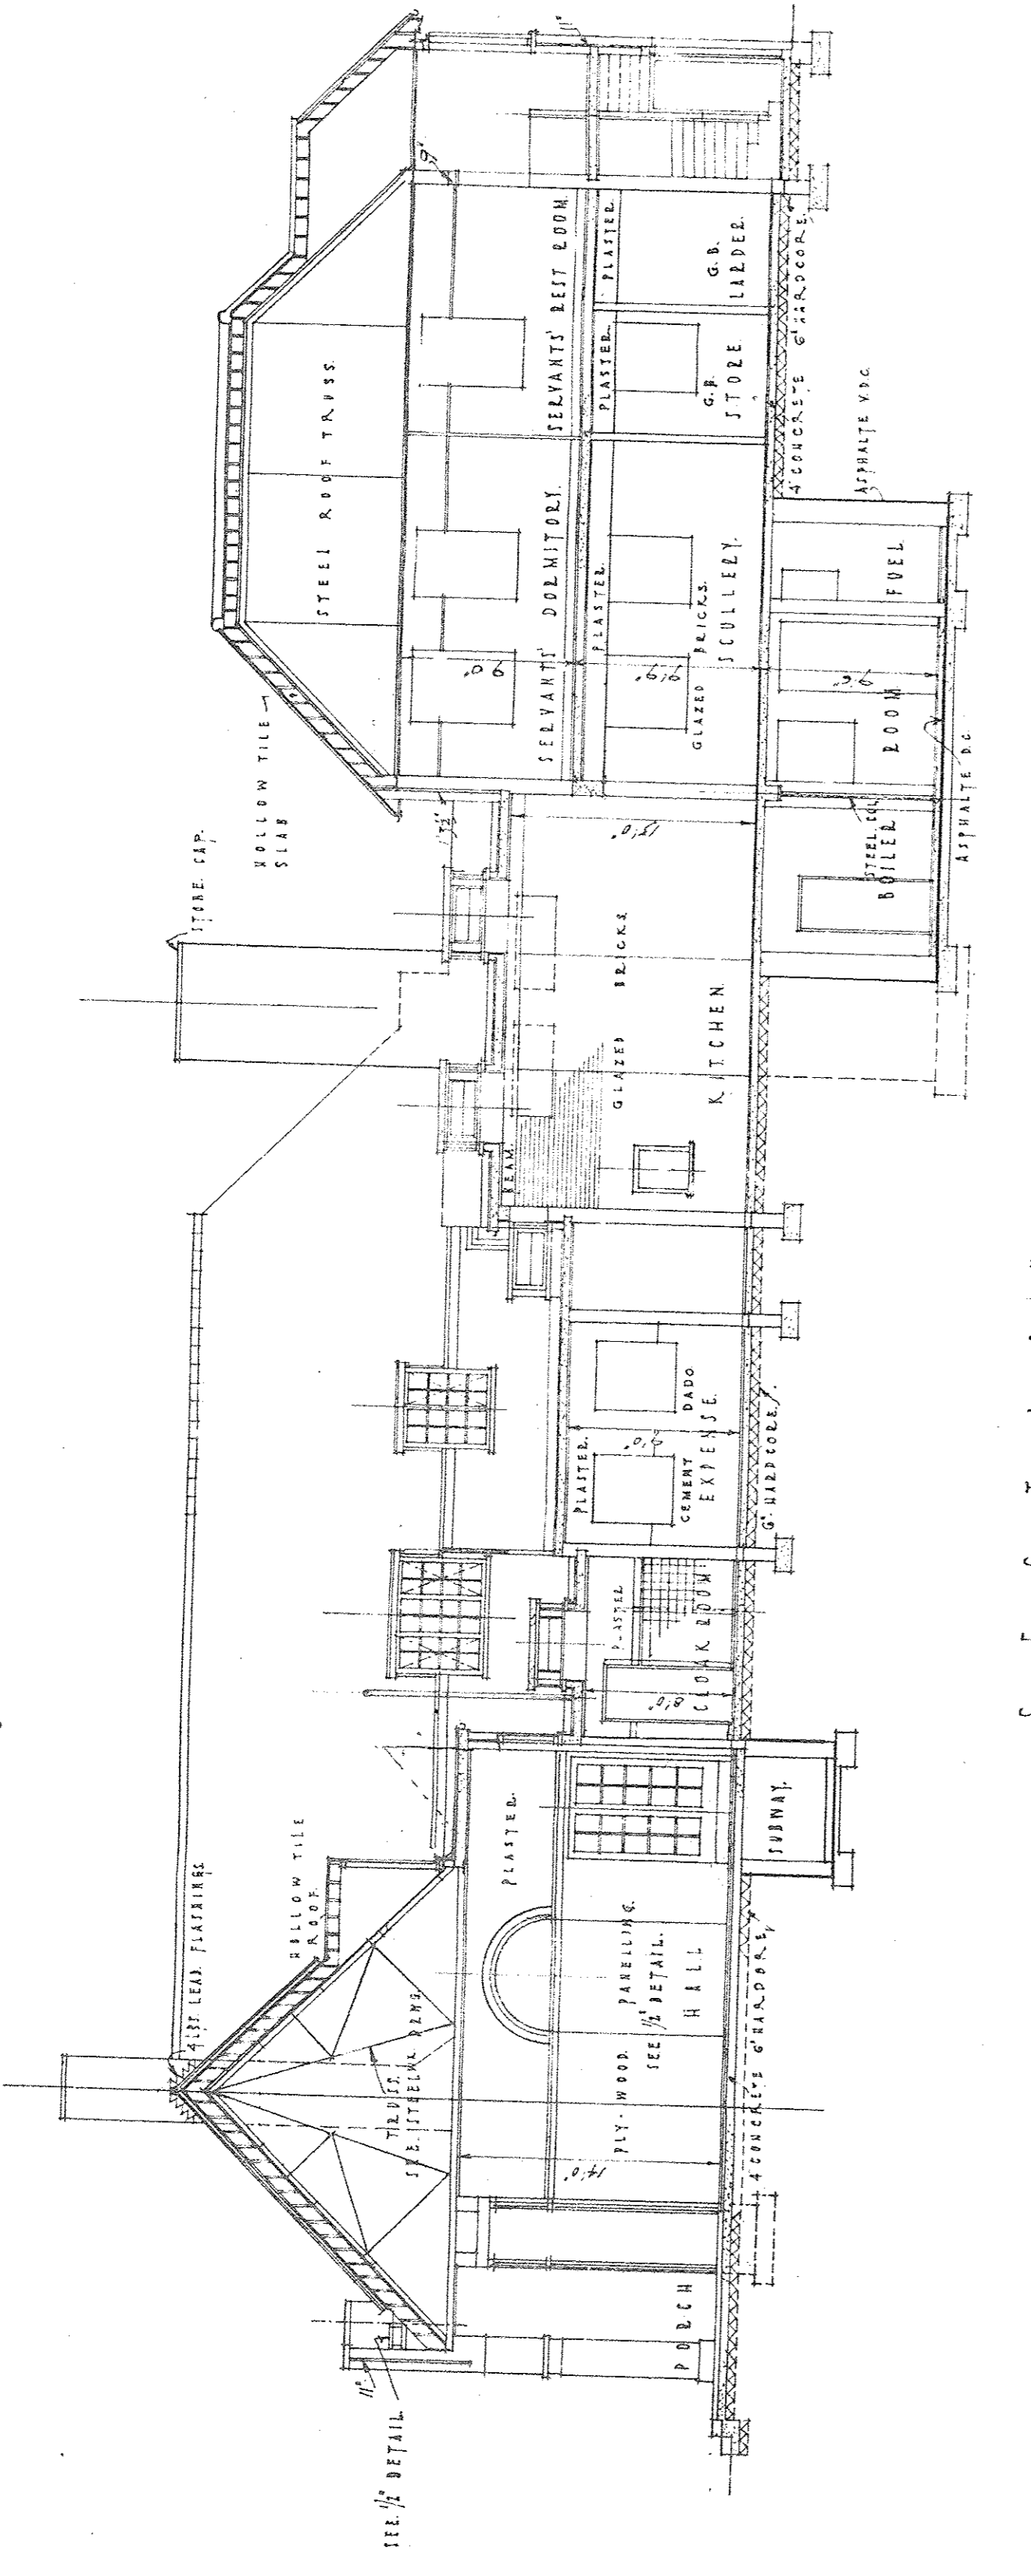


B - B

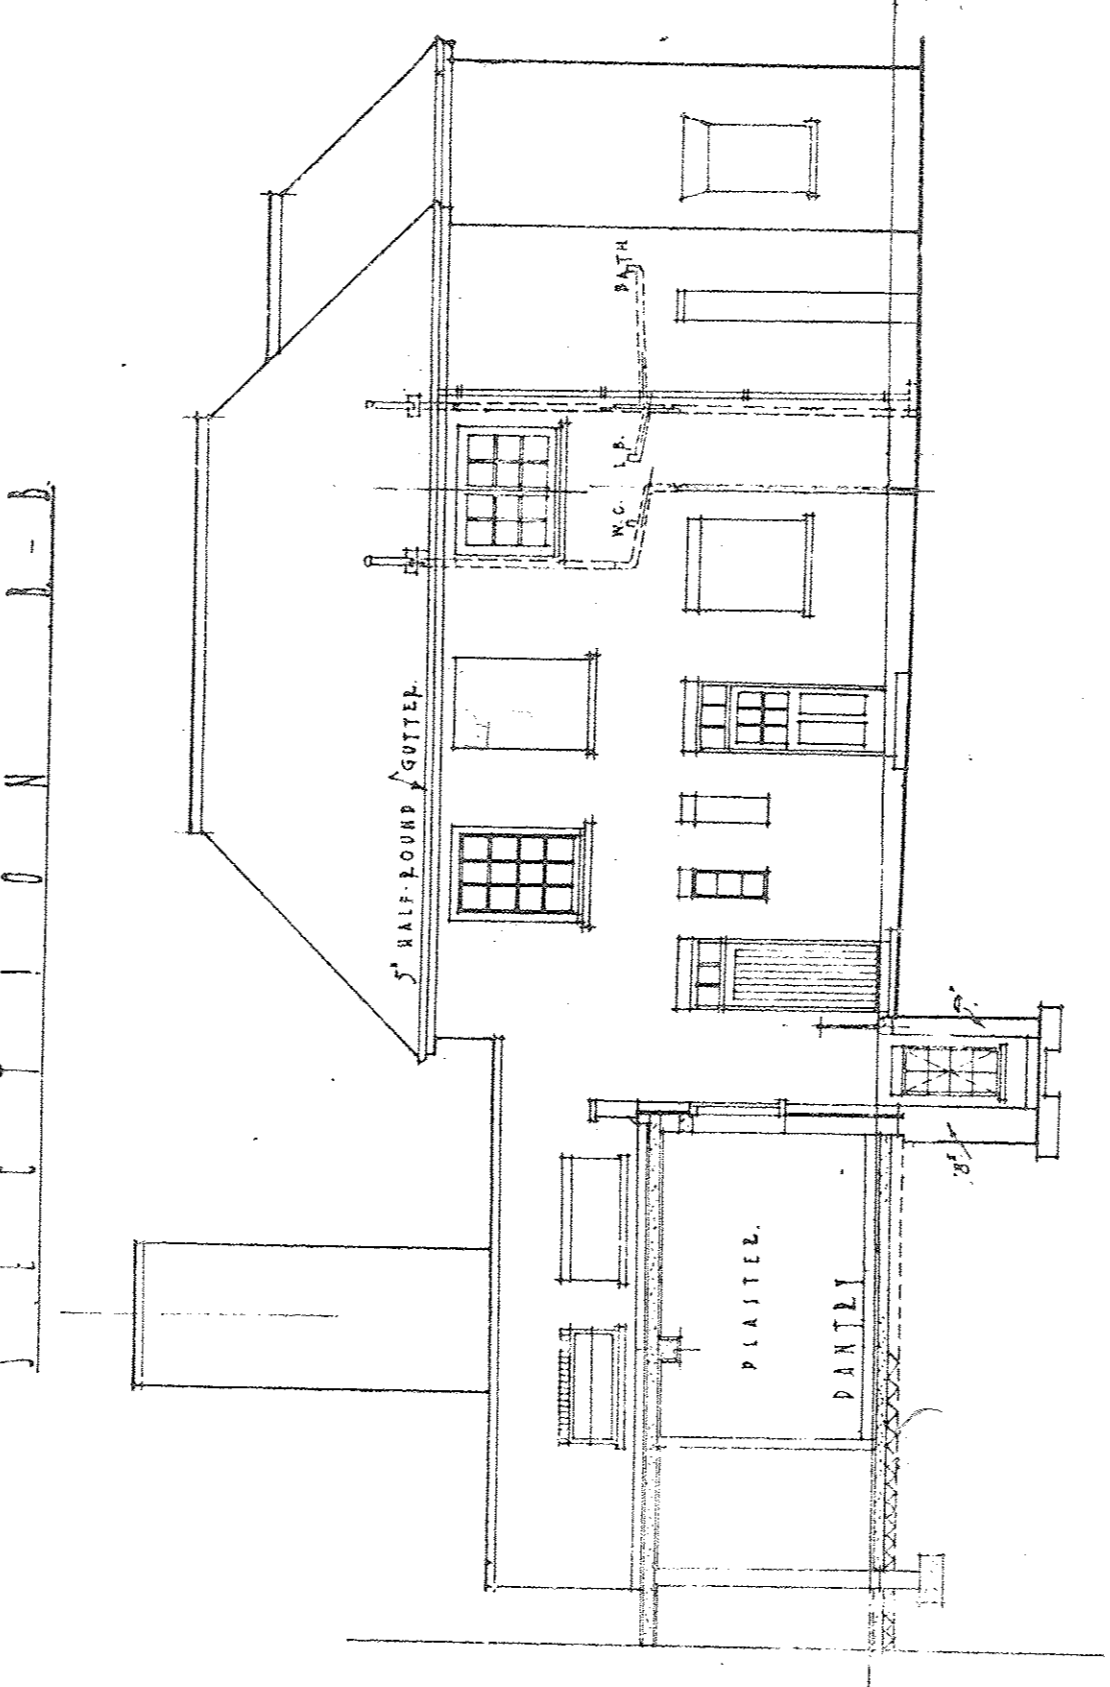


C - C

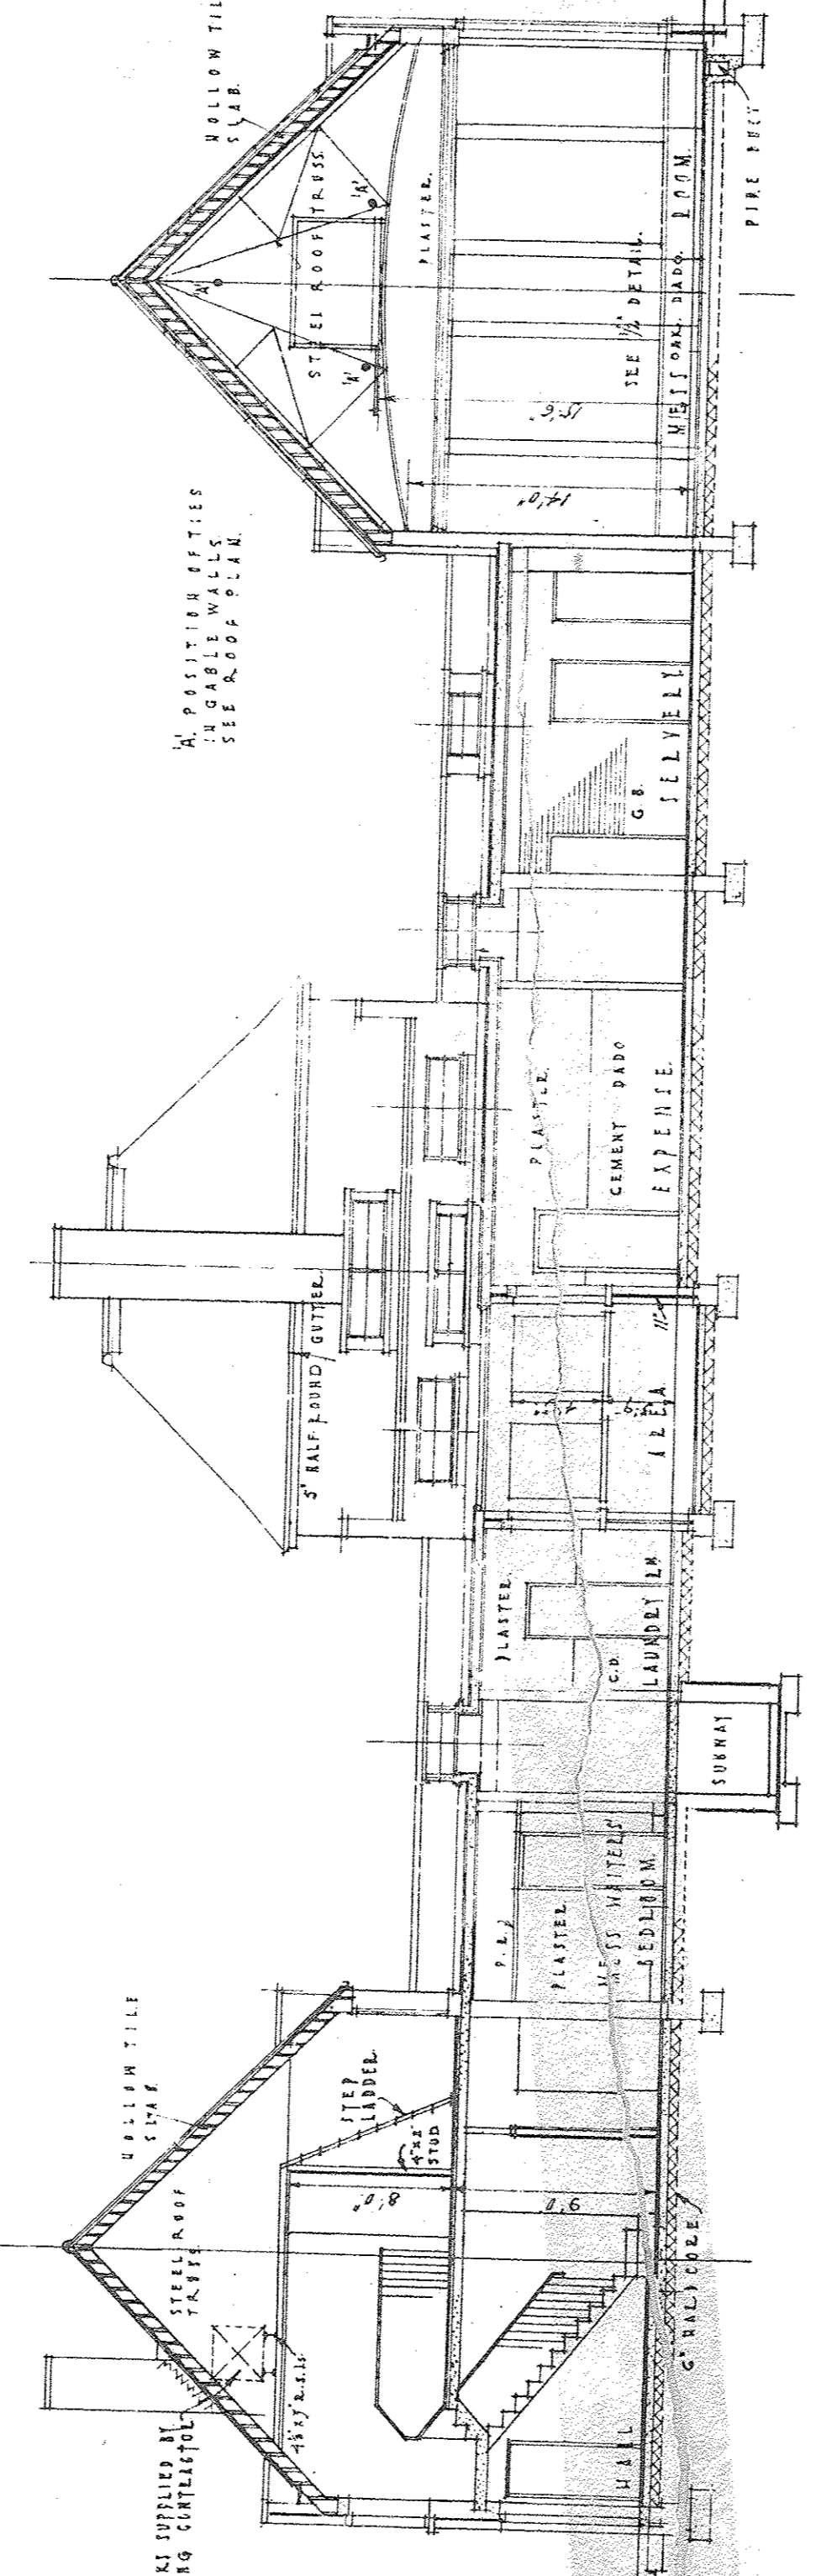

D - D

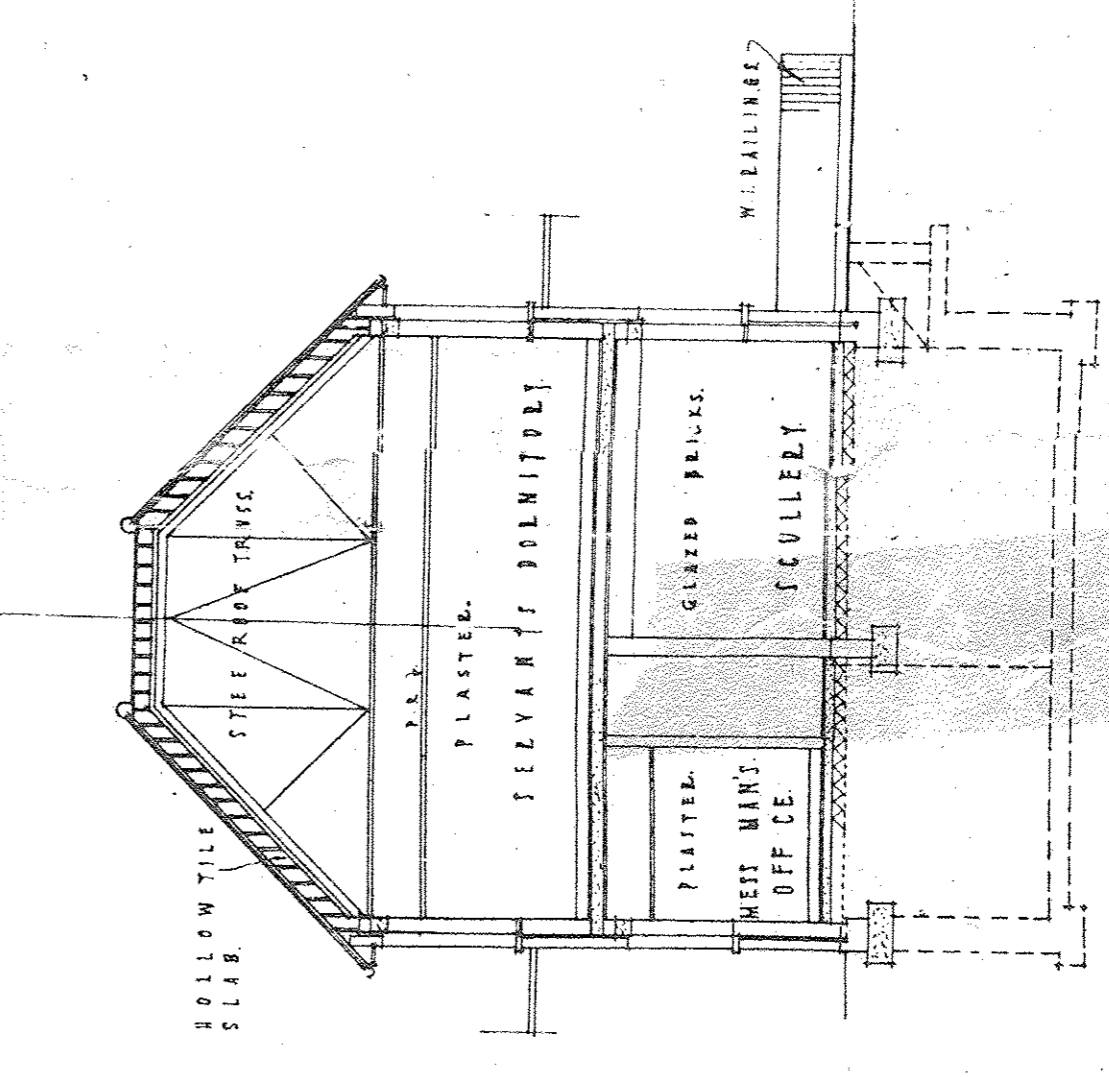

E - E

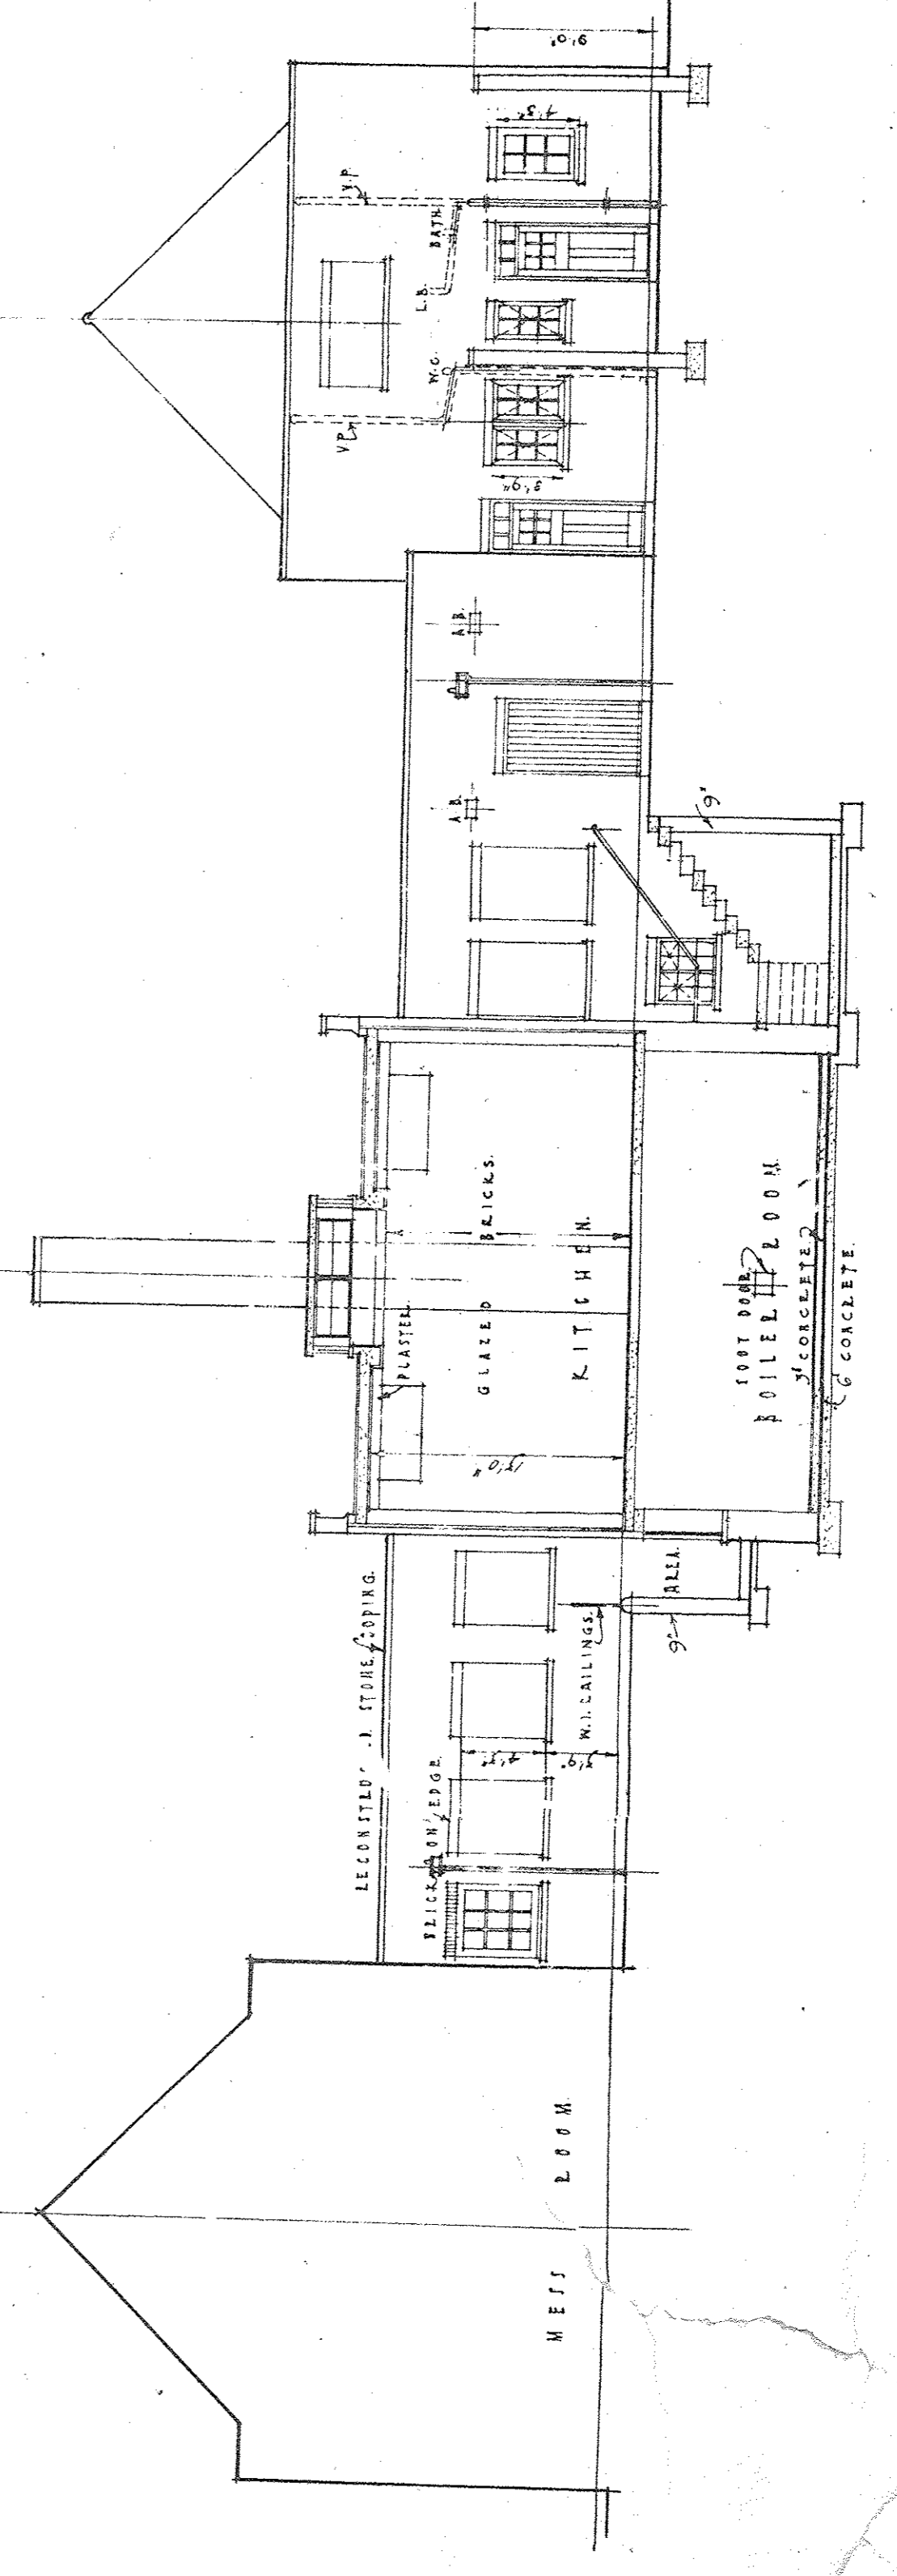

F - F

Bldg 50

ARRIVED TO CP

APPENDIX  
108 BE ASPHALT PAC IN  
TOP OF SUPER-GRADE