



EXISTING SECOND FLOOR LEVEL

NHArchitecture

Dunston Innovation Centre, Dunston Rd,
Chesterfield, Derbyshire S41 8NG



**Chartered Institute of
Architectural Technologists**

Tel: 01246 468852
Tel: 07528 452015

email: info@nh-architecture.co.uk
website: nh-architecture.co.uk

Project

Chesterfield Hotel

Drawing Title

**As Existing Details:
Second Floor Level**

Client

Prestige Hotels (Midlands)

Date July 2017

Scale 1:200 & @A3

Drawing No.

17:026 - 004



EXISTING FIRST FLOOR LEVEL

NHArchitecture

Dunston Innovation Centre, Dunston Rd,
Chesterfield, Derbyshire S41 8NG



**Chartered Institute of
Architectural Technologists**

Tel: 01246 468852
Tel: 07528 452015

email: info@nh-architecture.co.uk
website: nh-architecture.co.uk

Project

Chesterfield Hotel

Drawing Title

**As Existing Details:
First Floor Level**

Client


Prestige Hotels (Midlands)

Date **July 2017**

Scale **1:200 & @A3**

Drawing No.

17:026 - 003

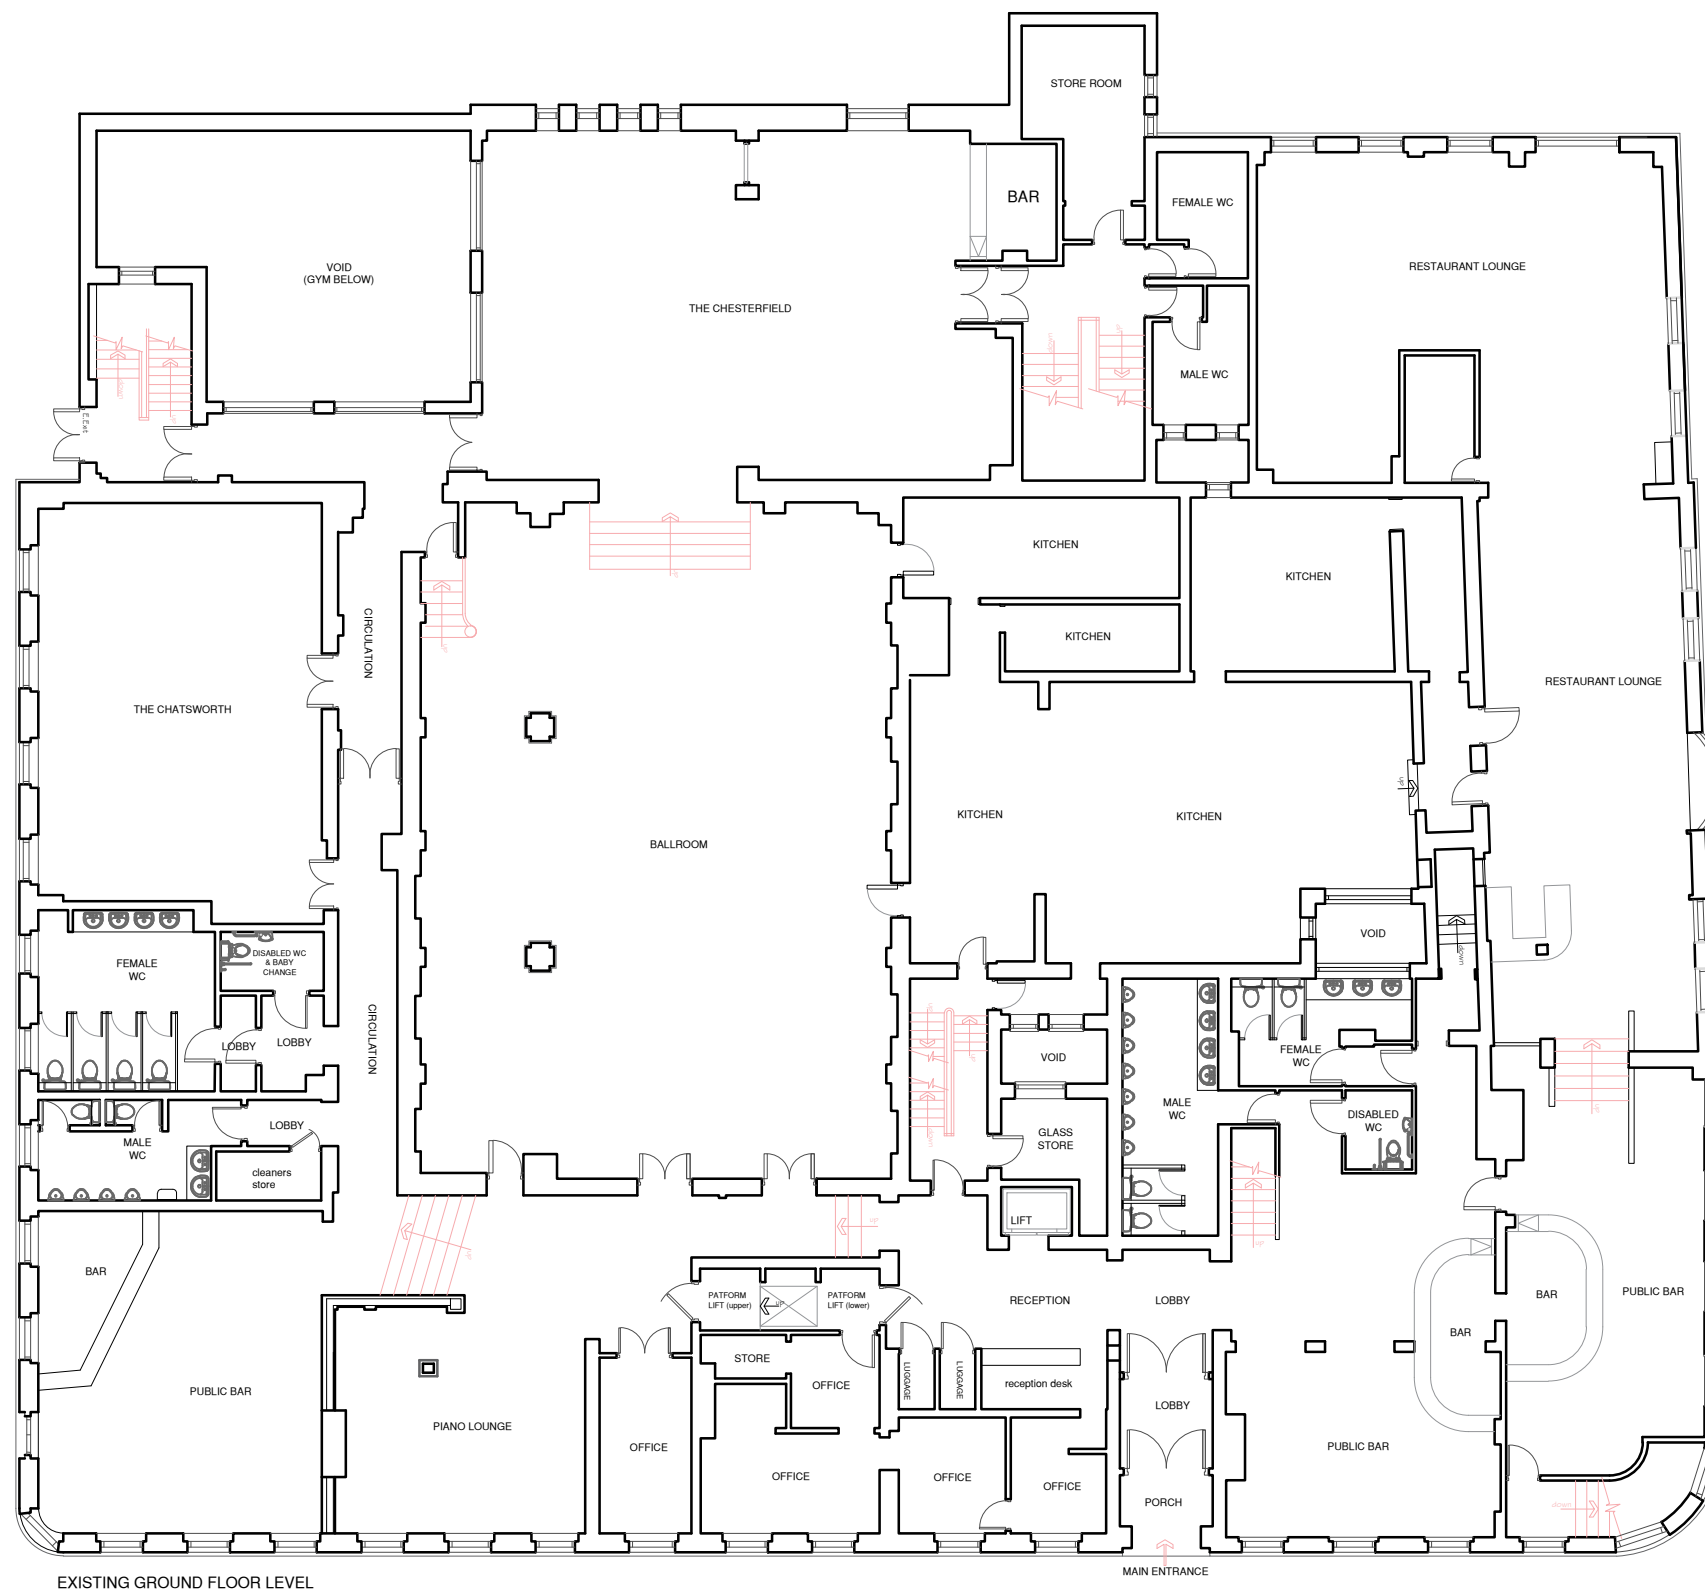

NHArchitecture

Dunston Innovation Centre, Dunston Rd,
Chesterfield, Derbyshire S41 8NG



Tel: 01246 468852
Tel: 07528 452015

email: info@nh-architecture.co.uk
website: nh-architecture.co.uk

Project

Chesterfield Hotel

Drawing Title

**As Existing Details:
Ground Floor Level**

Client


Prestige Hotels (Midlands)

Date
July 2017

Scale
1:200 & @A3

Drawing No.

17:026 - 002

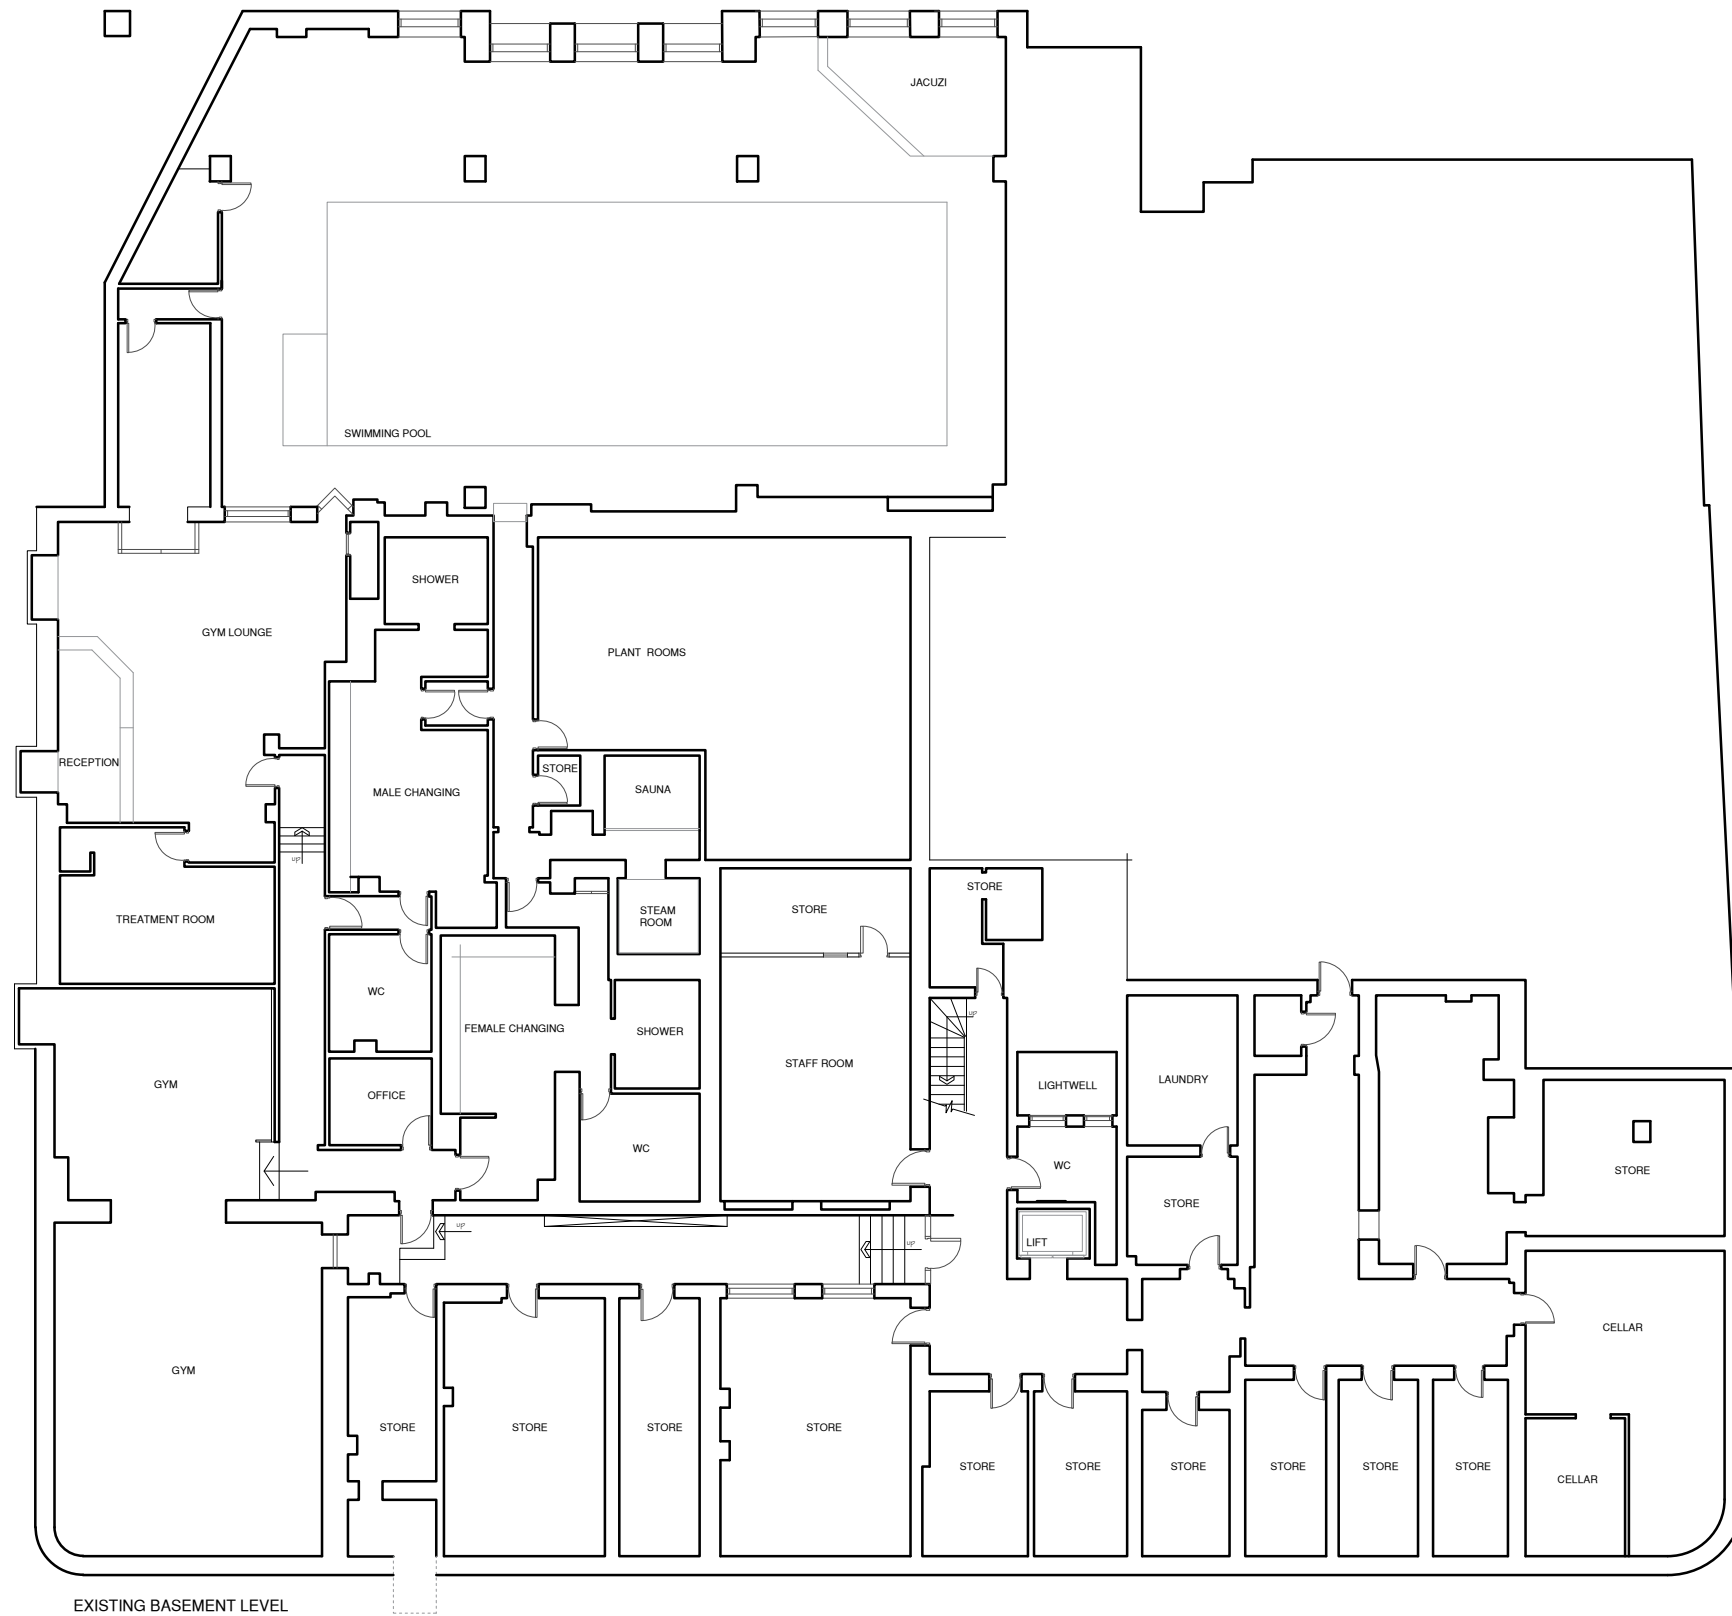

NHArchitecture

Dunston Innovation Centre, Dunston Rd,
Chesterfield, Derbyshire S41 8NG



Tel: 01246 468852
Tel: 07528 452015

email: info@nh-architecture.co.uk
website: nh-architecture.co.uk

Project

Chesterfield Hotel

Drawing Title

**As Existing Details:
Basement Level**

Client

Prestige Hotels (Midlands)

Date
July 2017

Scale
1:200 & @A3

Drawing No.

17:026 - 001