

Site
**RAF COLTISHALL
 OFFICERS MESS
 REFURBISHMENT**

Element / Worksection
PROPOSED SECTION

Scales
 1:20

Office of Origin
 K.A. Whitlock R.I.B.A.
 Regional Architect
**P.S.A. Eastern Reg
 Block D, Brooklar
 Cambrdge CB2
 renue.**

Officer Responsible & Appointment
 S.T. Wilson Building Surveyor

Drawn
 DJT

Date
 JULY 91

Checked


Approved

Project Nr.
4W/910134

Drawing Nr.
GMN-5/91/AB/3

Revision

ARCHIVED TO CD

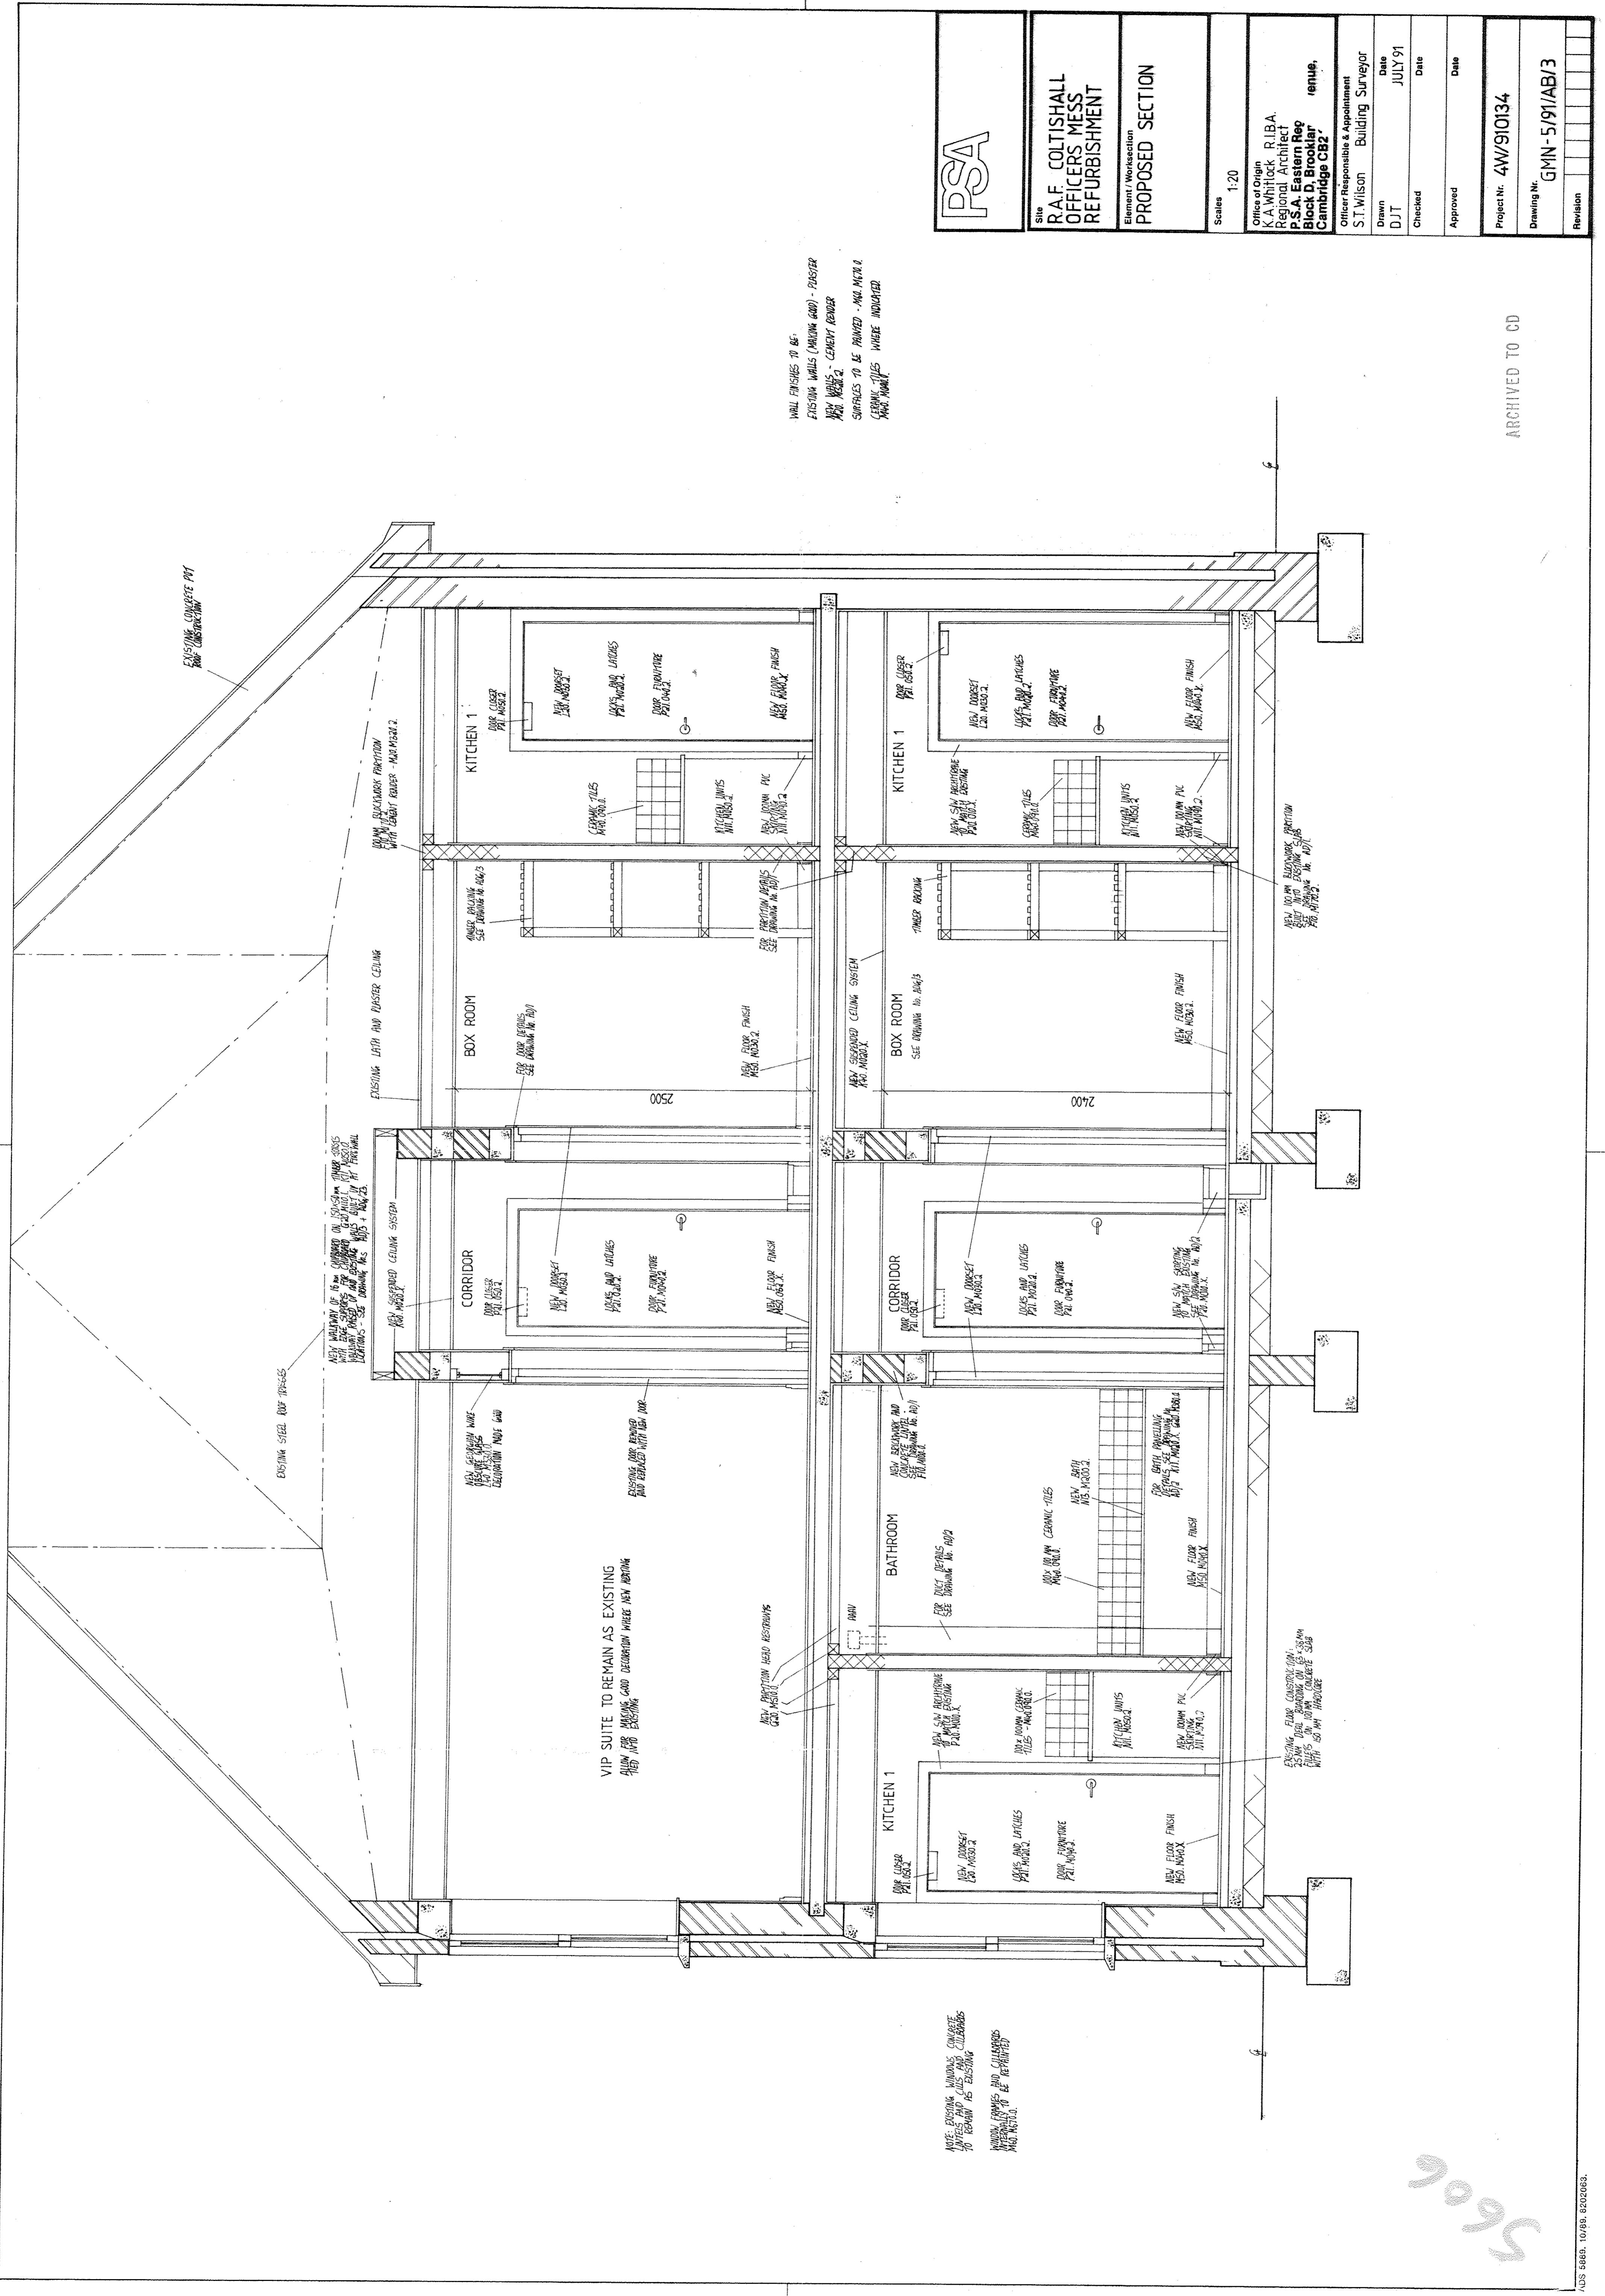

5606